


비전대학교 교수학습 개발센터 환경조성공사

2021. 01.

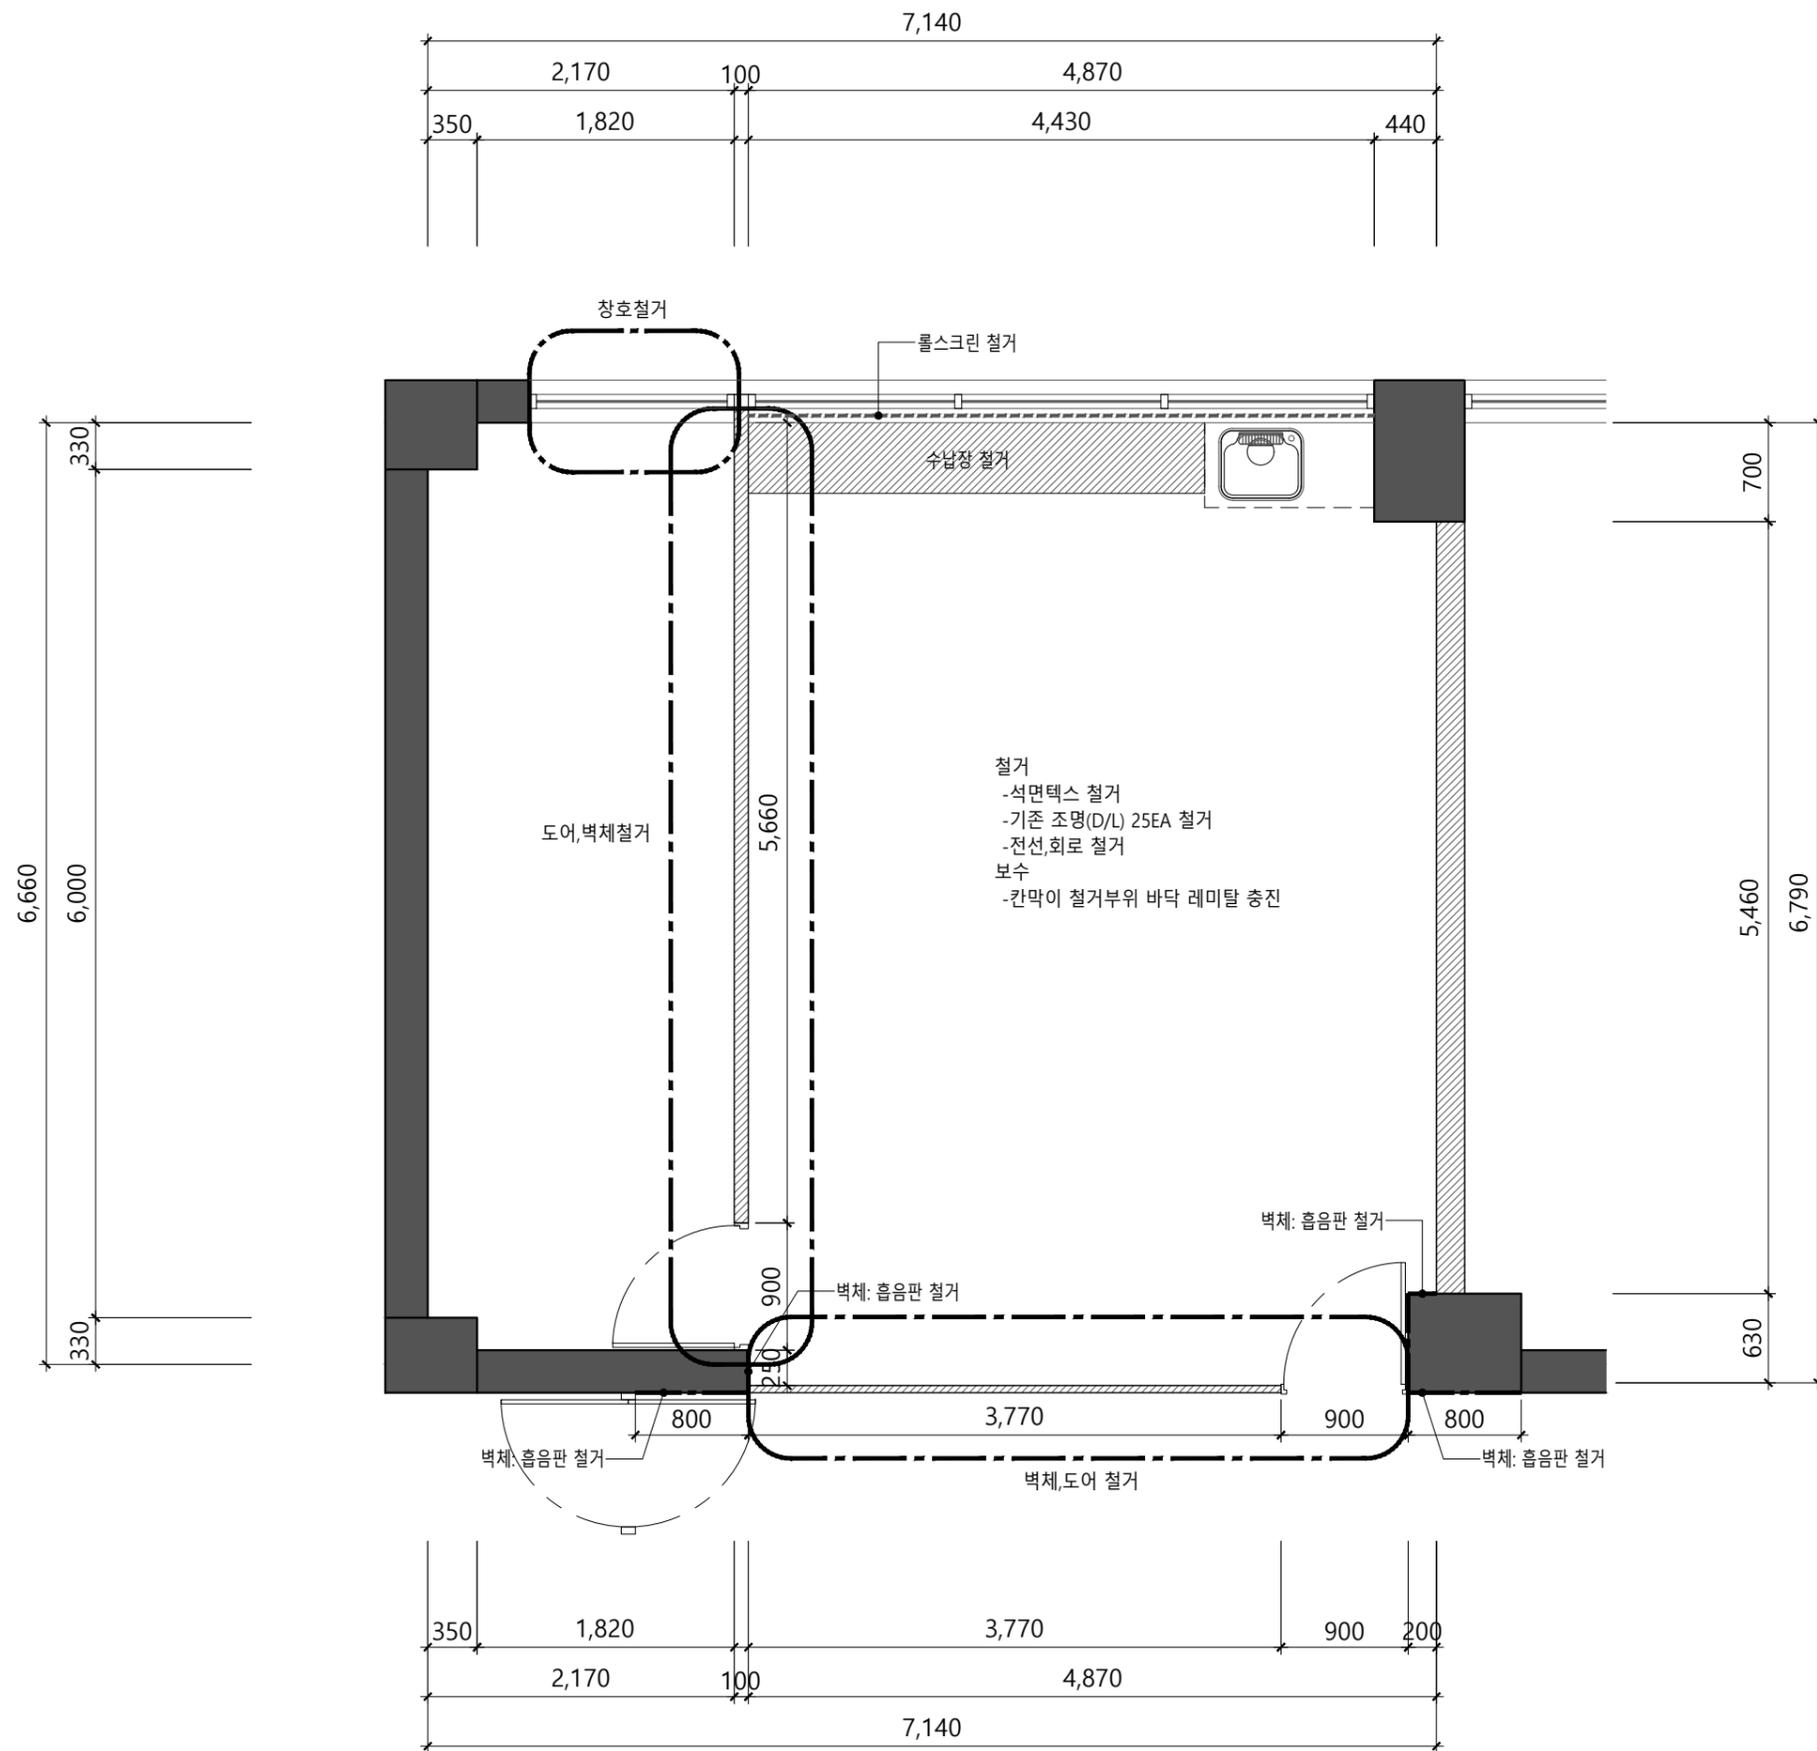

Project Title

비전대학교
교수학습 개발센터
환경조성공사

Approved By

Note

*CH:3,000

*면적: 48.48m²(14.66py)

Drawing Title

FLOOR PLAN
(변경전)

Designed By

Drawn By

Checked By

Date 2021. 01.

Scale 1 / 50





Drawing No. I-02

Sheet No.

FLOOR PLAN (변경전)

SCALE
1/50

1

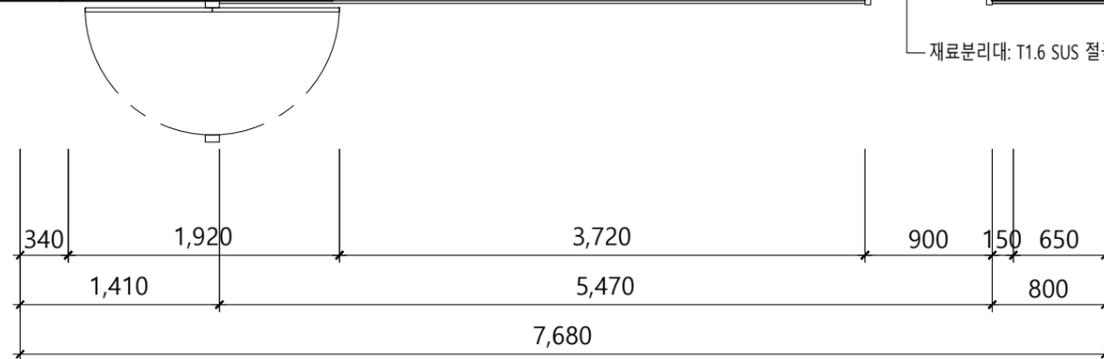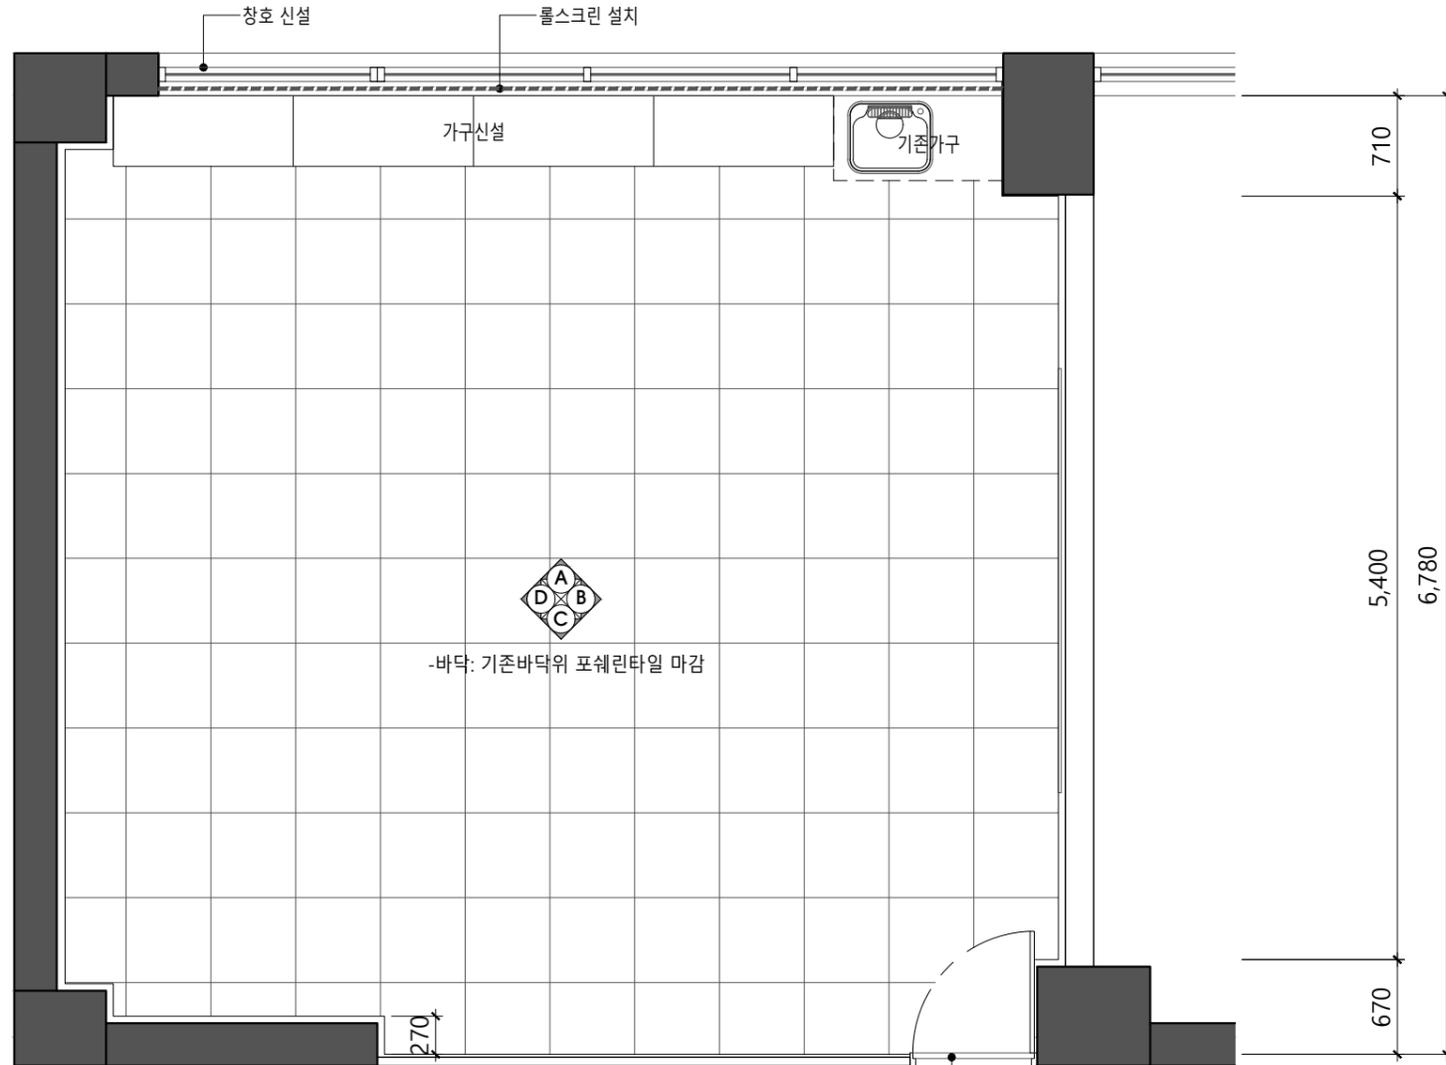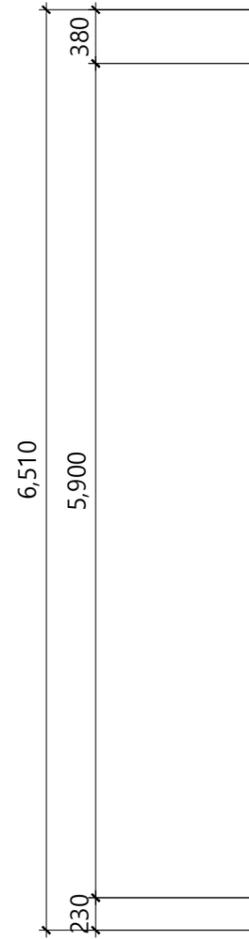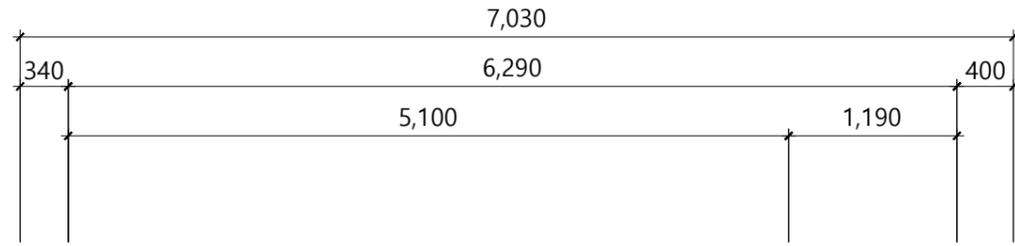

Project Title

비전대학교
교수학습 개발센터
환경조성공사

Approved By

Note

*CH:3,000

*면적: 48.48m²(14.66py)

Drawing Title

FLOOR PLAN

Designed By

Drawn By

Checked By

Date 2021. 01.

Scale 1 / 50





Drawing No. I-03

Sheet No.

FLOOR PLAN

SCALE
1/50

1

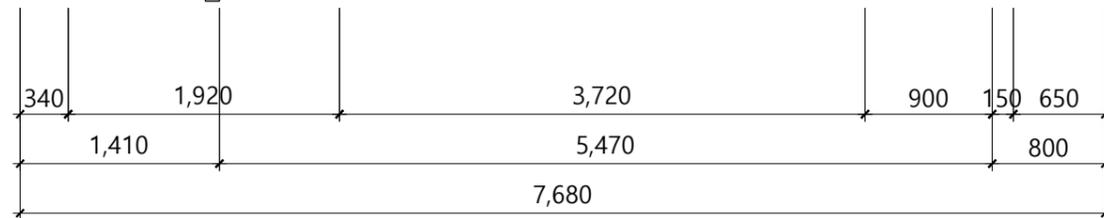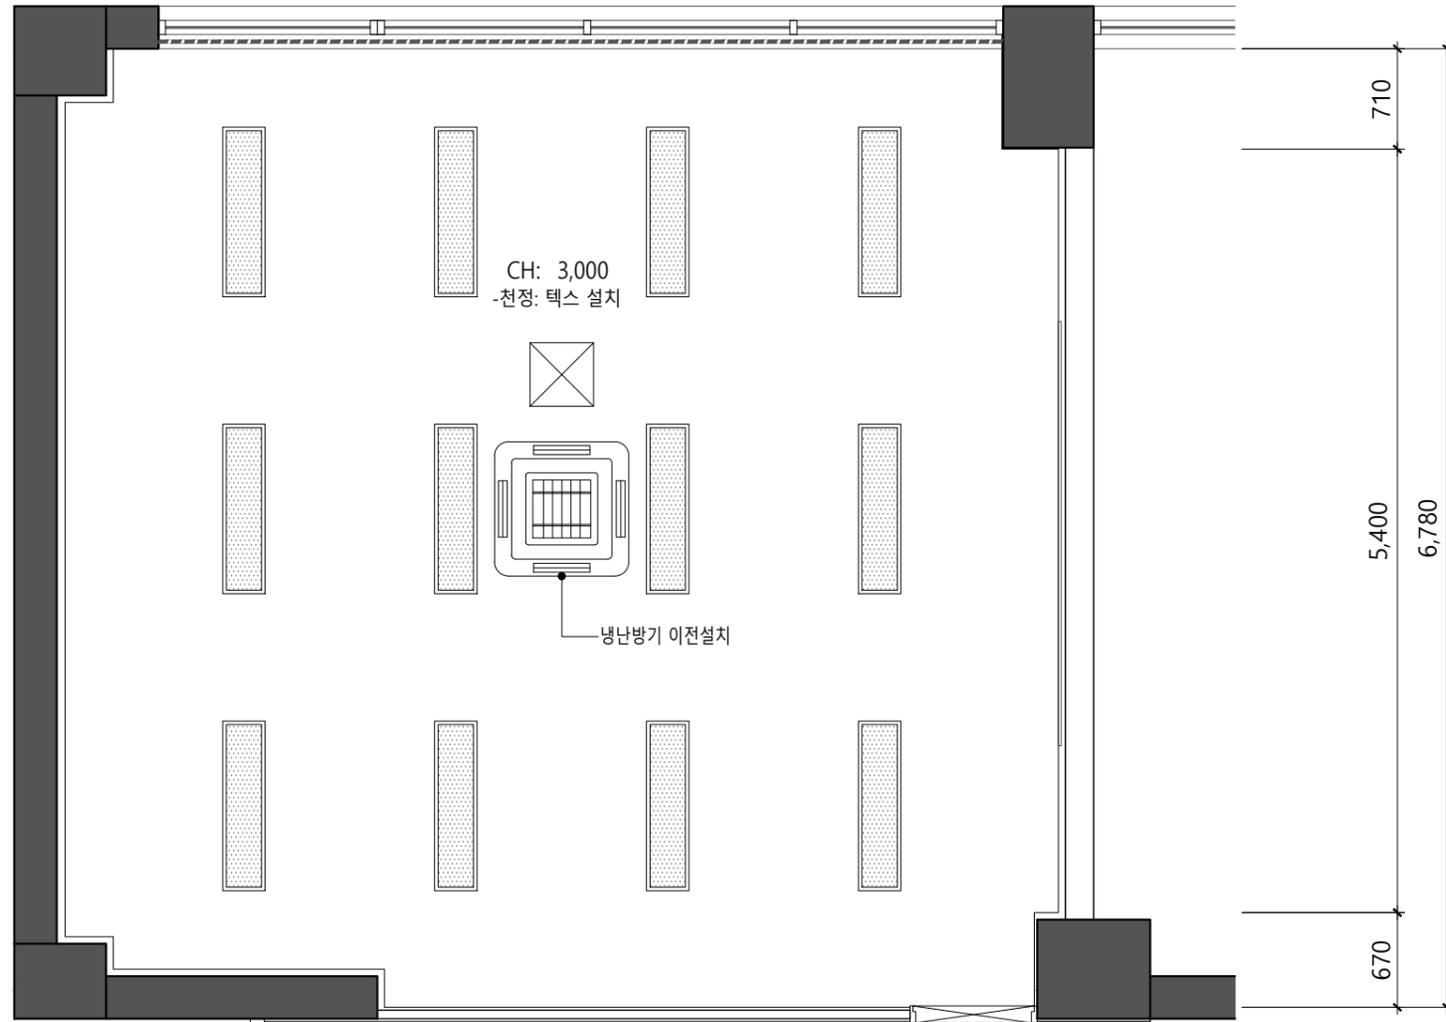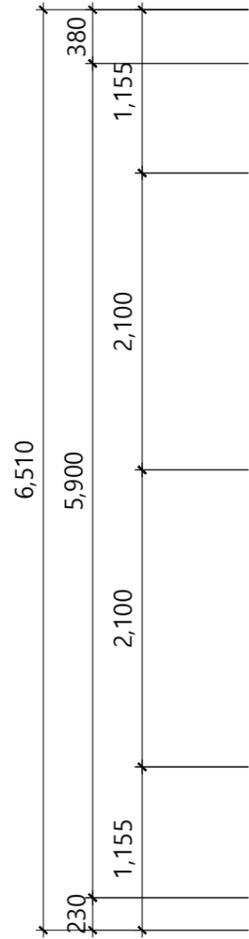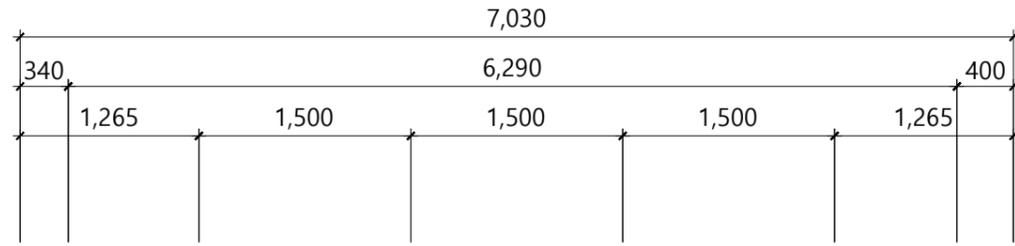

SYMBOLS	DESCRIPTION	EA
	평판형 LED-50W	12

Project Title

비전대학교
교수학습 개발센터
환경조성공사

Approved By

Note

*CH:3,000

*면적: 48.48m²(14.66py)

Drawing Title

CEILING PLAN

Designed By

Drawn By

Checked By

Date 2021. 01.

Scale 1 / 50


Drawing No. I-04

Sheet No.

CEILING PLAN

SCALE
1/50


1

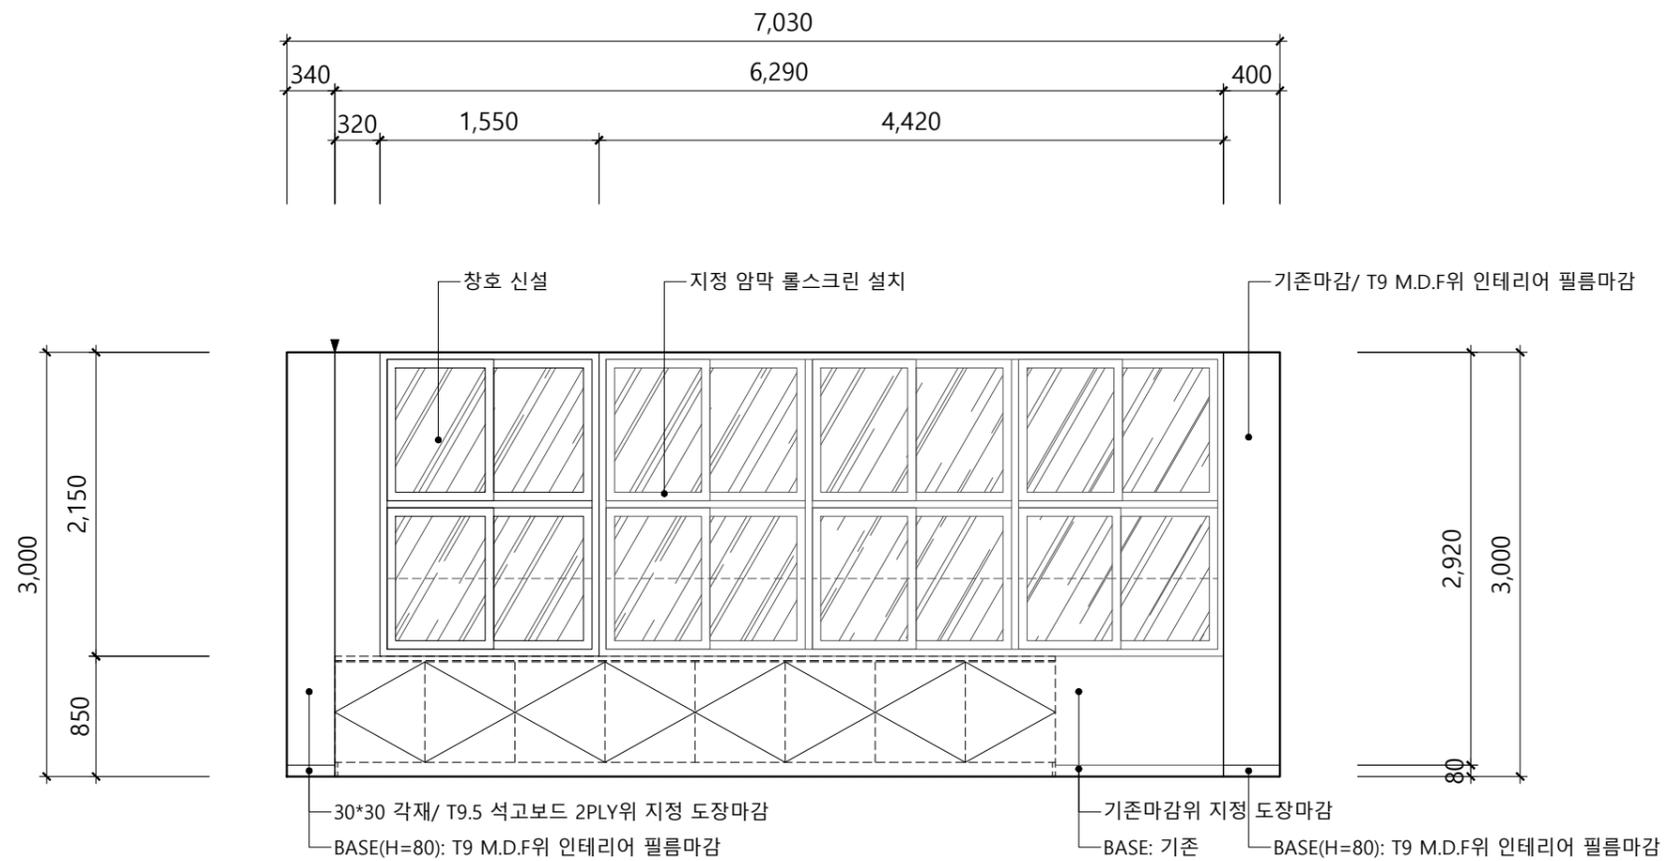

ELEVATION-A (입면도)

SCALE
1/50

1

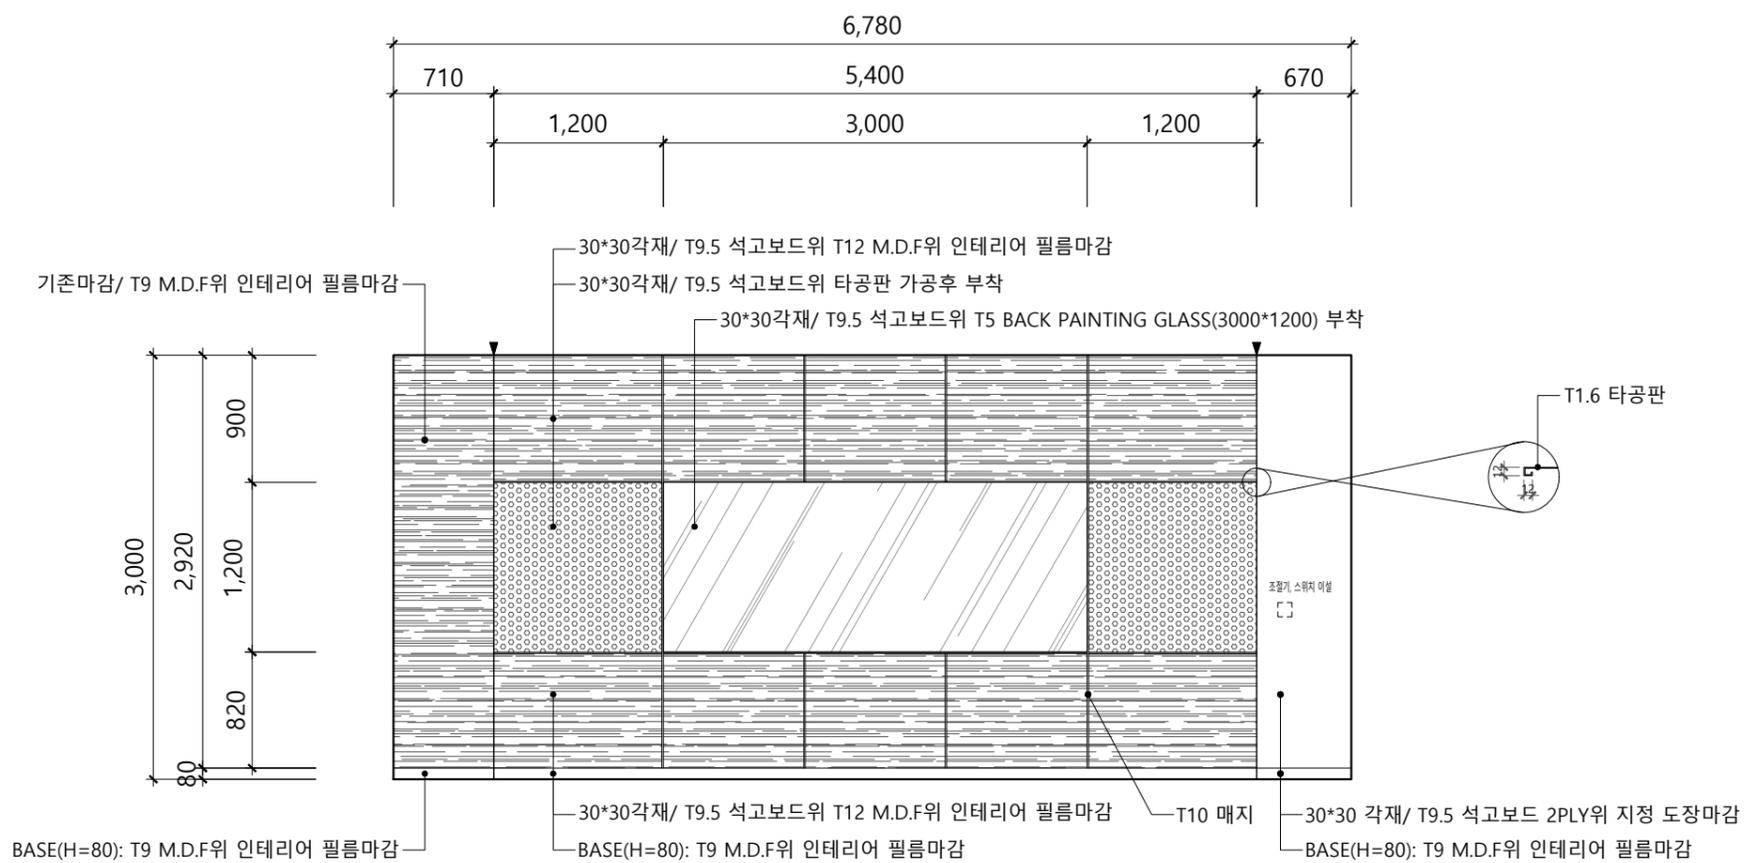

ELEVATION-B (입면도)

SCALE
1/50

2

Project Title

비전대학교
교수학습 개발센터
환경조성공사

Approved By

Note

Drawing Title

ELEVATION-A,B
(입면도)

Designed By

Drawn By


Checked By

Date 2021. 01.

Scale 1 / 50

Drawing No. I-05


Sheet No.

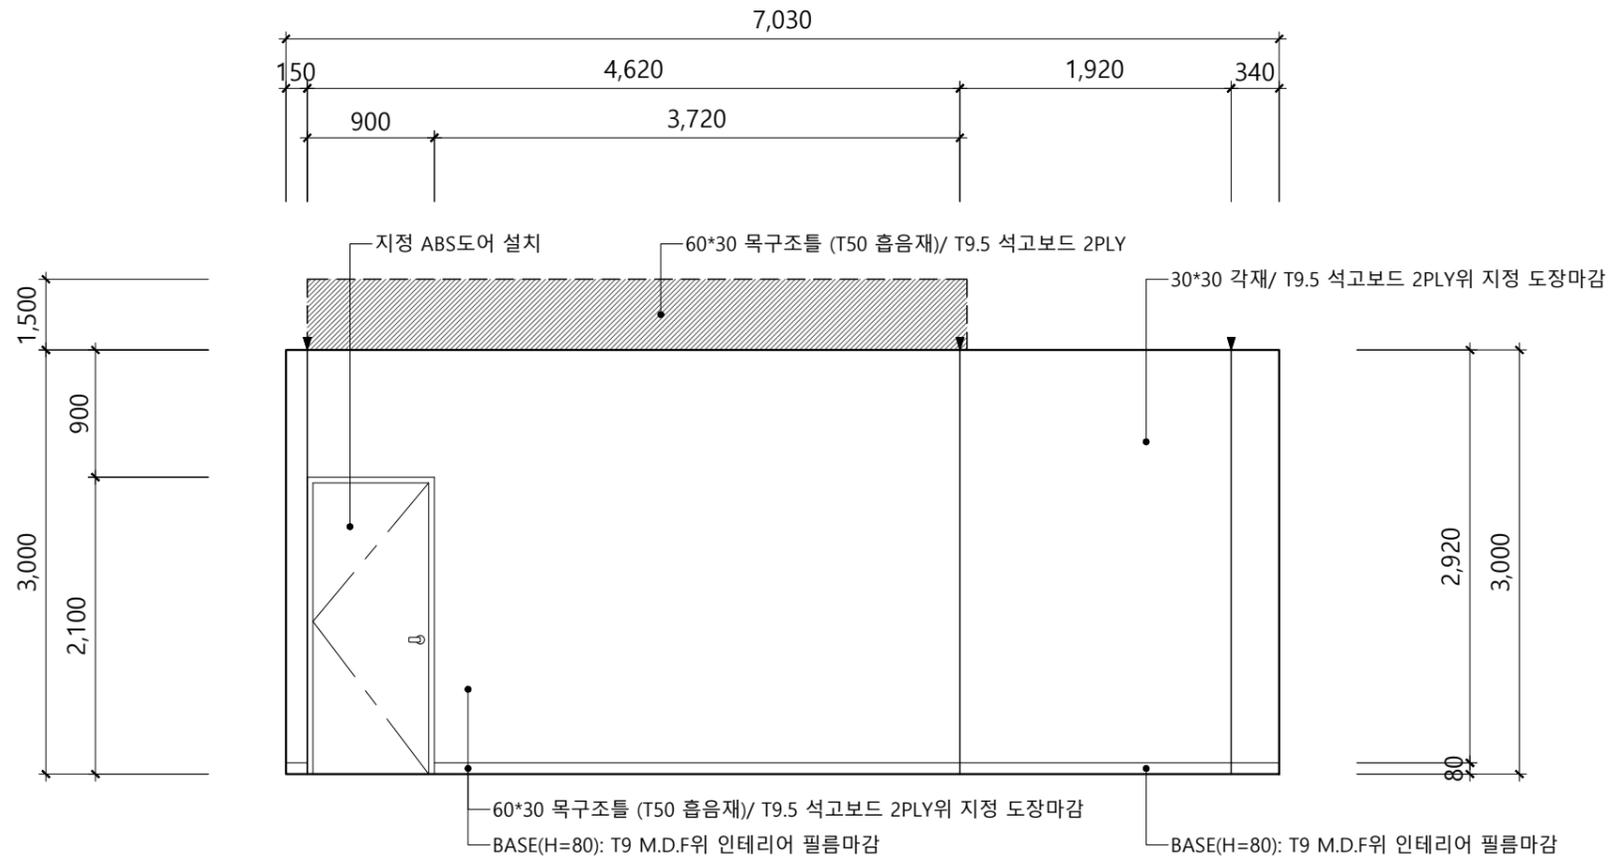

ELEVATION-C (입면도)

SCALE
1/50

1

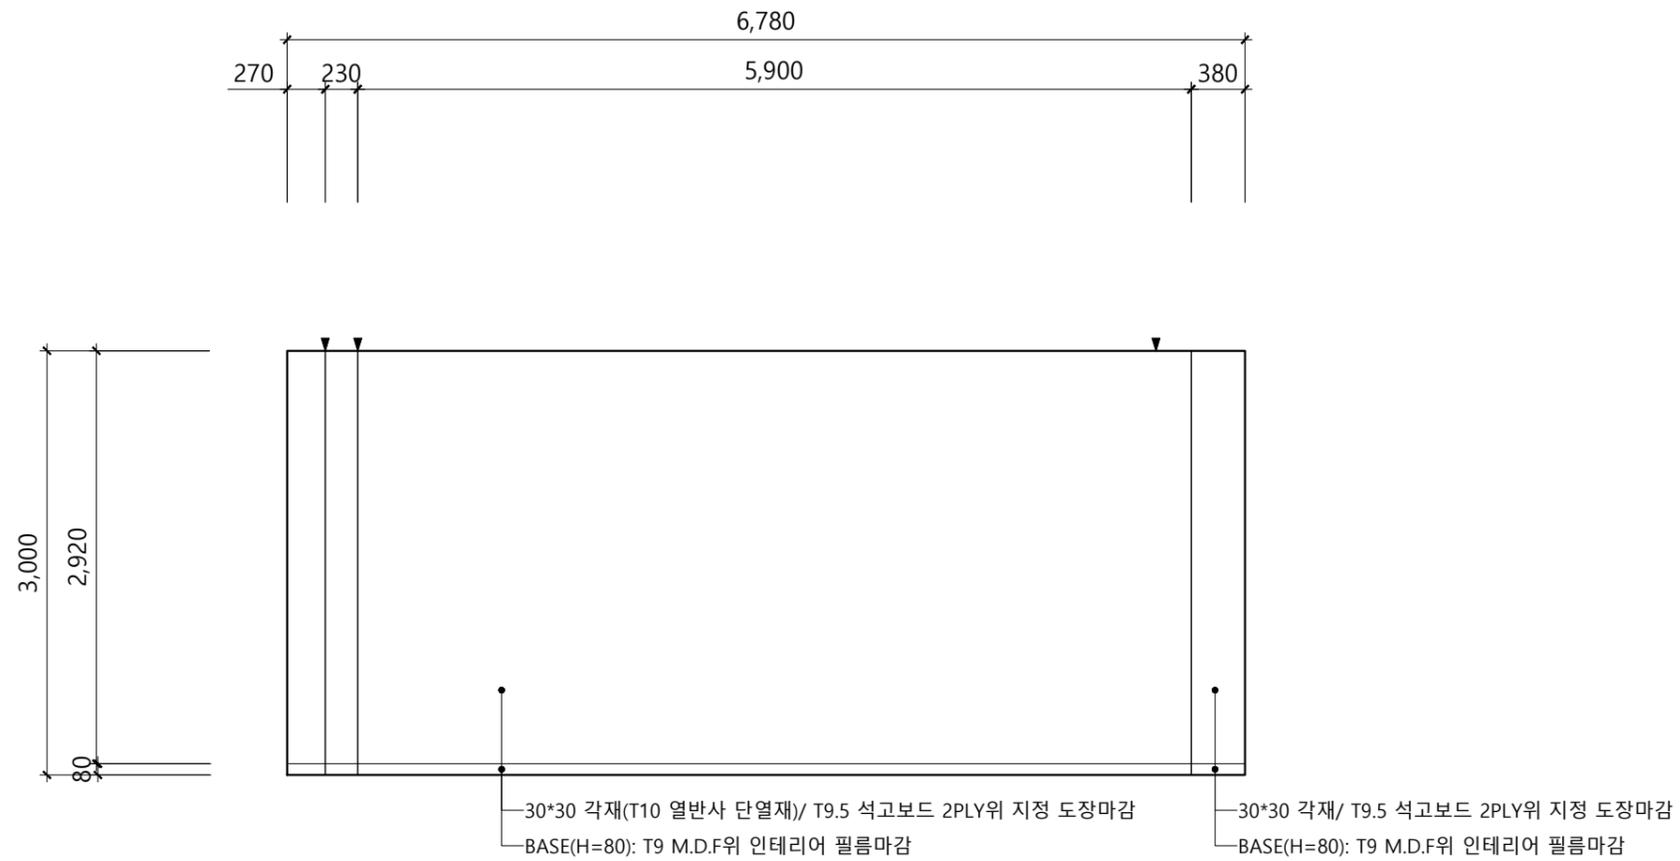

ELEVATION-D (입면도)

SCALE
1/50

2

Project Title

비전대학교
교수학습 개발센터
환경조성공사

Approved By

Note

Drawing Title

ELEVATION-C,D
(입면도)

Designed By

Drawn By

Checked By

Date 2021. 01.

Scale 1 / 50

Drawing No. I-06


Sheet No.

Project Title

비전대학교
교수학습 개발센터
환경조성공사

Approved By

Note

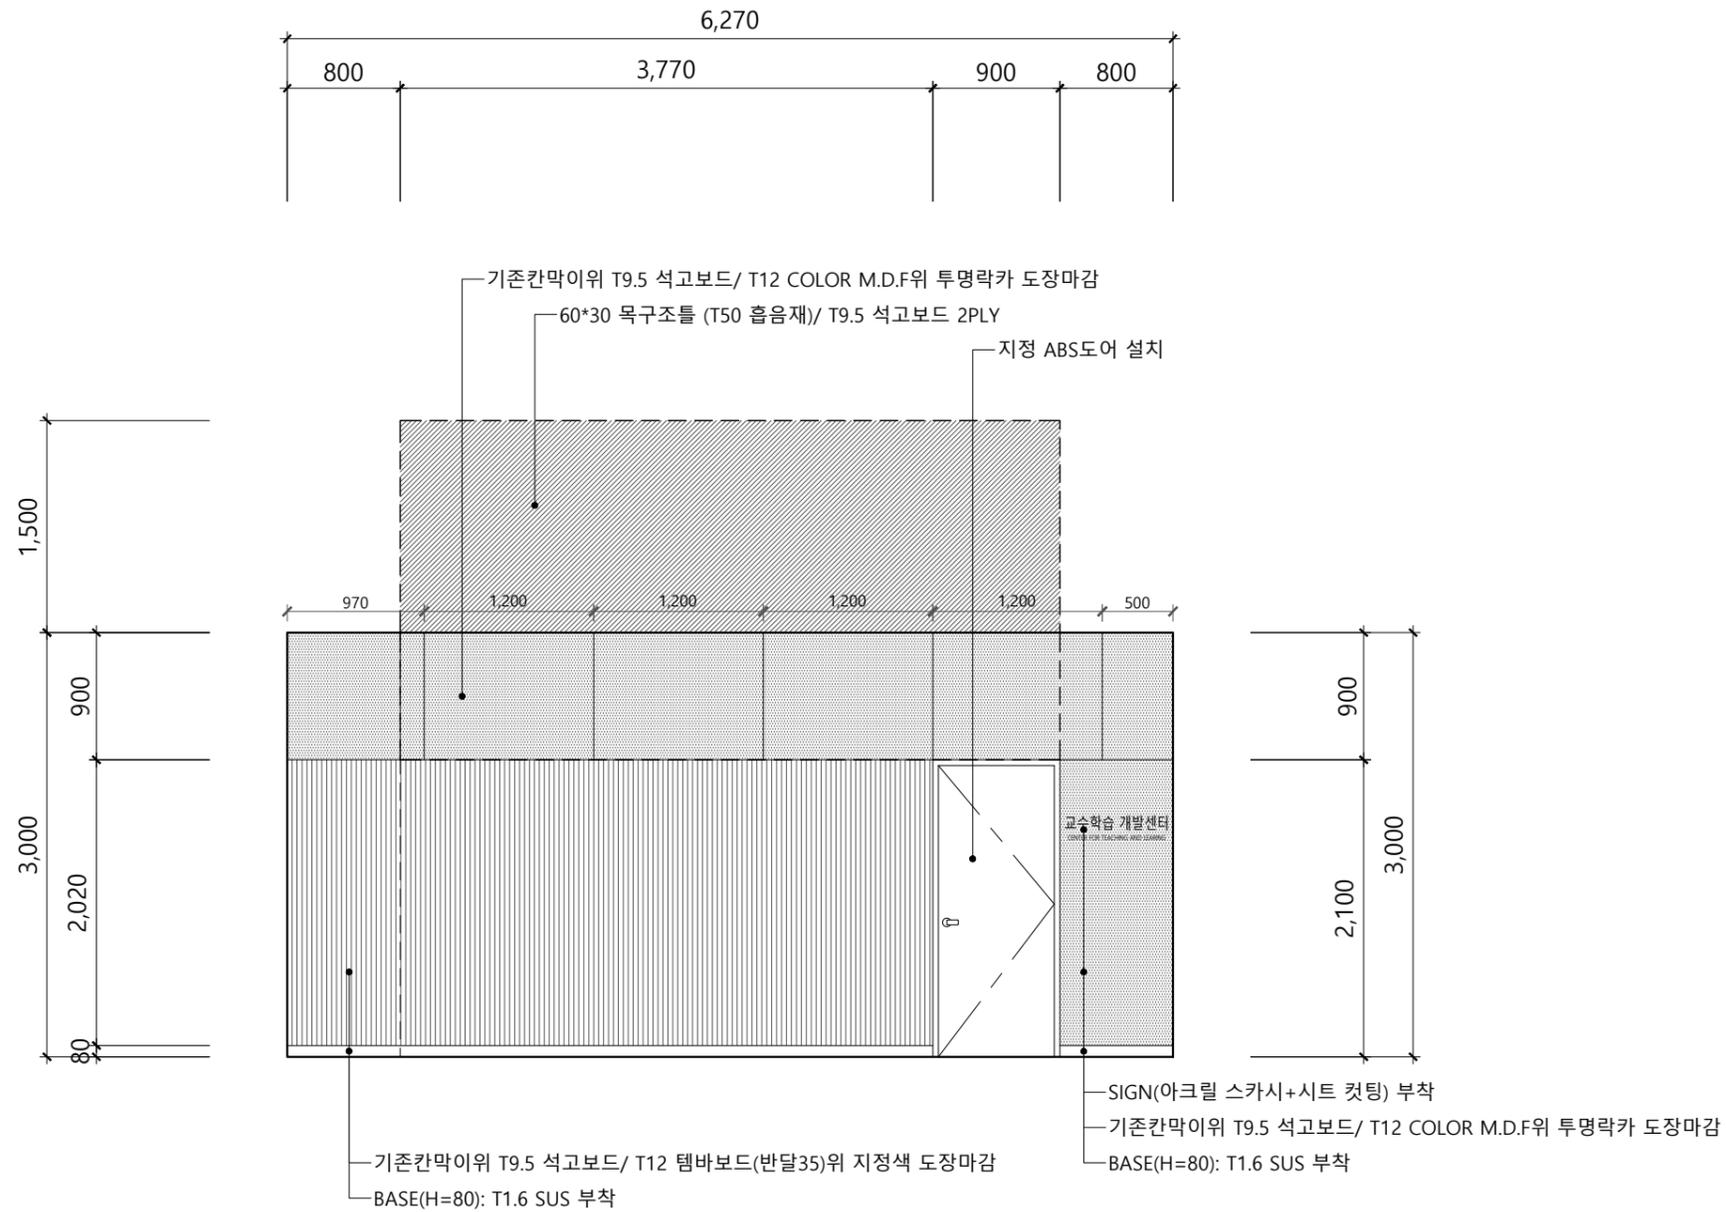

Drawing Title

ELEVATION-입구
(입면도)

Designed By

Drawn By

Checked By

Date 2021. 01.

Scale 1 / 50



Drawing No. I-07

Sheet No.

ELEVATION-입구 (입면도)

SCALE
1/50

1

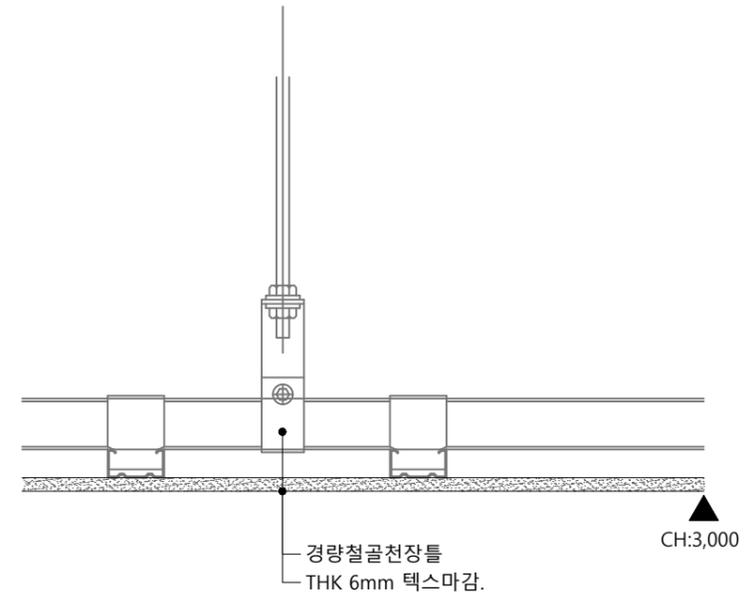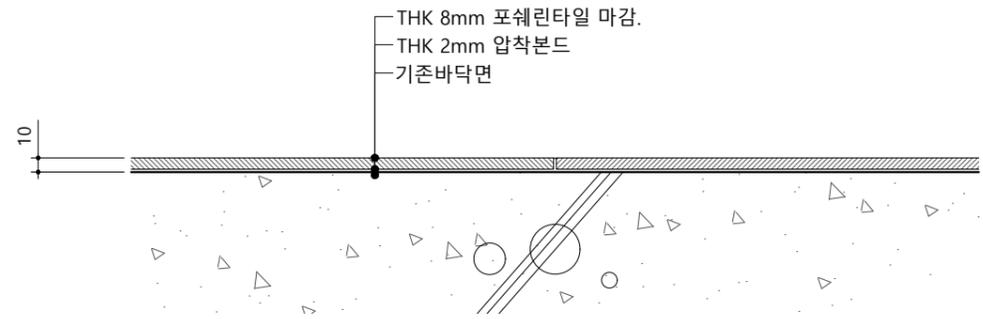

바닥상세도 SCALE 1/5 1

천정상세도 SCALE 1/5 2

SCALE

SCALE

Project Title

비전대학교
교수학습 개발센터
환경조성공사

Approved By

Note

Drawing Title

일반상세도

Designed By

Drawn By


Checked By

Date 2021. 01.

Scale 1 / 5

Drawing No. I-08

Sheet No.

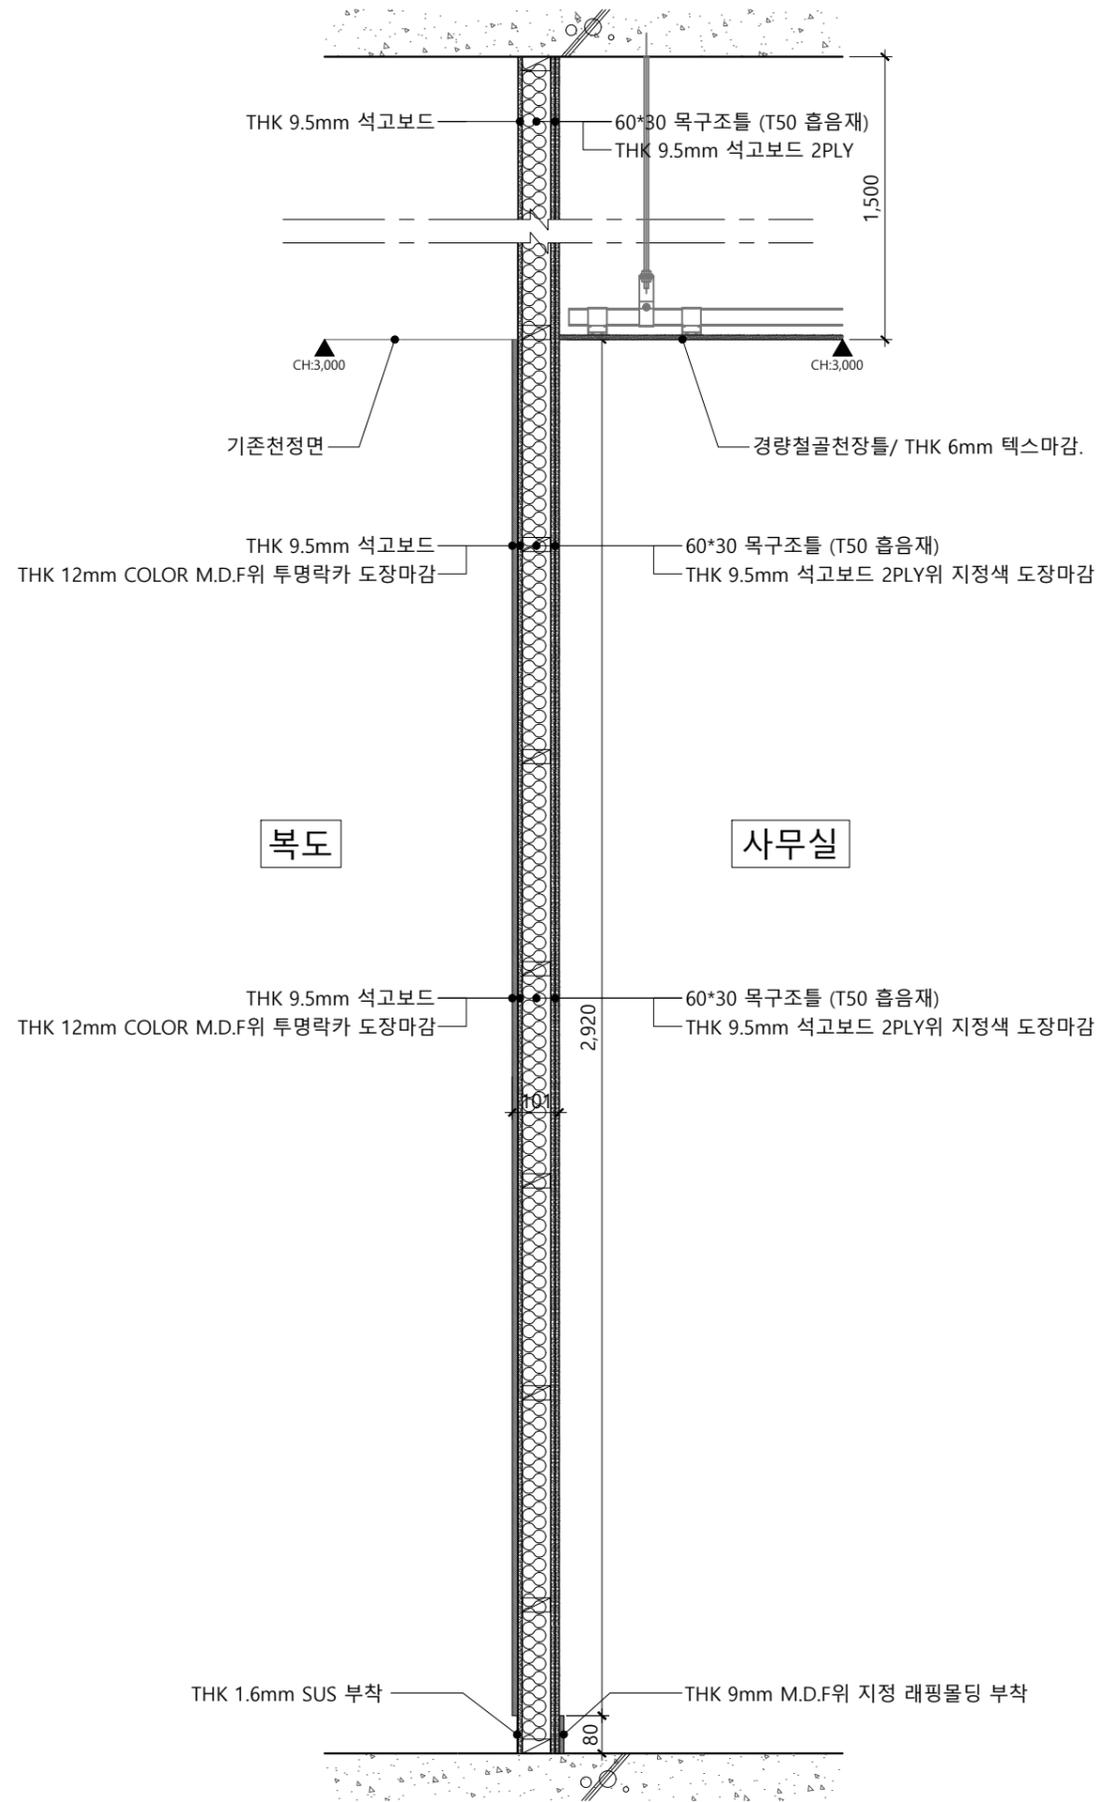

Project Title

비전대학교
교수학습 개발센터
환경조성공사

Approved By

Note

Drawing Title

벽체상세도

Designed By

Drawn By

Checked By

Date 2021. 01.

Scale 1 / 15

Drawing No. I-09

Sheet No.



벽체상세도

SCALE
1/15

1

SCALE

명 태

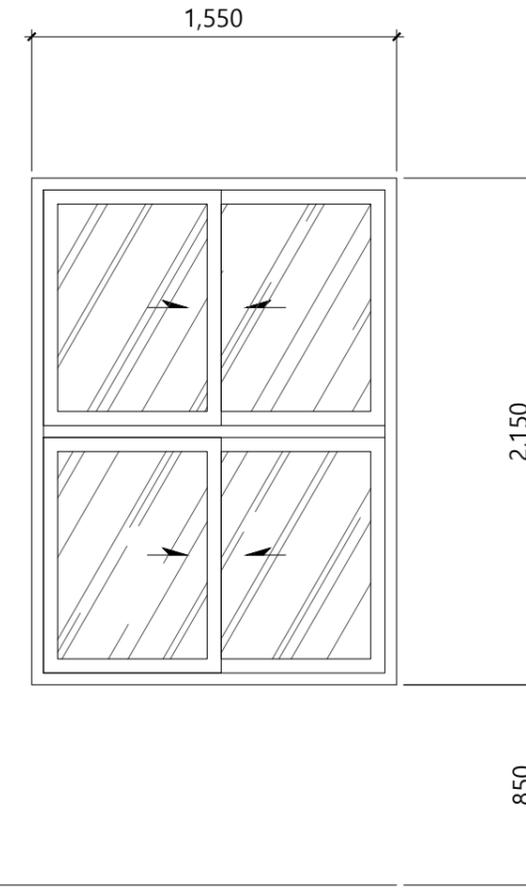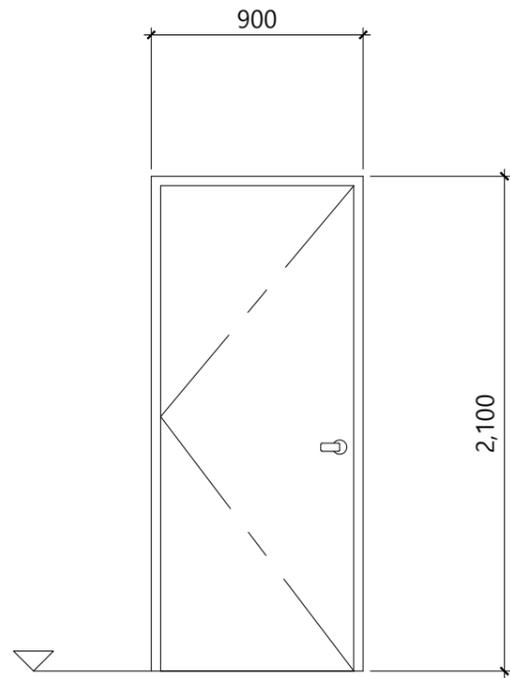

Project Title

비전대학교
교수학습 개발센터
환경조성공사

Approved By

Note

Drawing Title

창호도

Designed By

Drawn By

Checked By

Date 2021. 01.

Scale 1 / 30

Drawing No. I-10

Sheet No.

명 칭	목재 여닫이문
F R A M E	45*150mm 목재프레임
유리	
개소	1개소
부 속 철 물	경첩, 손잡이, 부속철물일체(KS)

플라스틱 미서기창
플라스틱바
26mm복층유리
1개소
부속철물일체(KS)

창호도

SCALE
1/30

1