

누리동 옥상 지붕 환경개선 공사

2021.03.

[전주비전대학교]

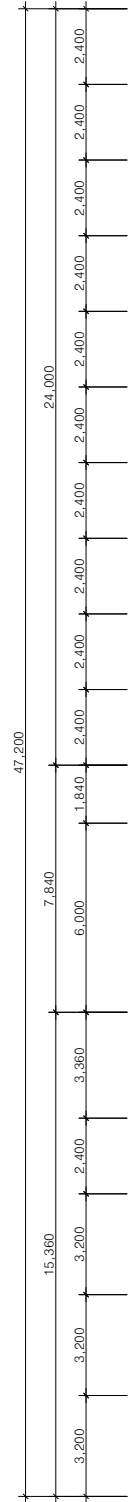


Figure 1 is a horizontal number line diagram illustrating the addition of 9,600 and 24,000. The number line starts at 0 and has major tick marks at 9,600, 15,360, 24,000, and 47,200. The distance from 0 to 9,600 is labeled 9,600. The distance from 9,600 to 15,360 is labeled 2,400. The distance from 15,360 to 24,000 is labeled 8,640. The distance from 24,000 to 47,200 is labeled 24,000. The total distance from 0 to 47,200 is labeled 47,200.

PROJECT

누리동 옥상 지붕 환경개선 공사

CLIENT

INTERIOR ARCHITECTURE

EXTERIOR ARCHITECTURE

NOTE

REVISIONS	DATE	REMARK

SHEET TITLE

누리동 5층 평면도

PROJECT NO.	DRAWN BY
CHECKED BY	APPROVED BY
DATE	SCALE
CAD FILE	
DRAWING NO	SHEET NO

PROJECT

누리동 옥상 지붕 환경개선 공사

CLIENT

INTERIOR ARCHITECTURE

EXTERIOR ARCHITECTURE

NOTE

[illegible]



SHEET TITLE

지붕 설치도

PROJECT NO.	DRAWN BY
CHECKED BY	APPROVED BY
DATE	SCALE

CAD FILE

DRAWING NO	SHEET NO
------------	----------

 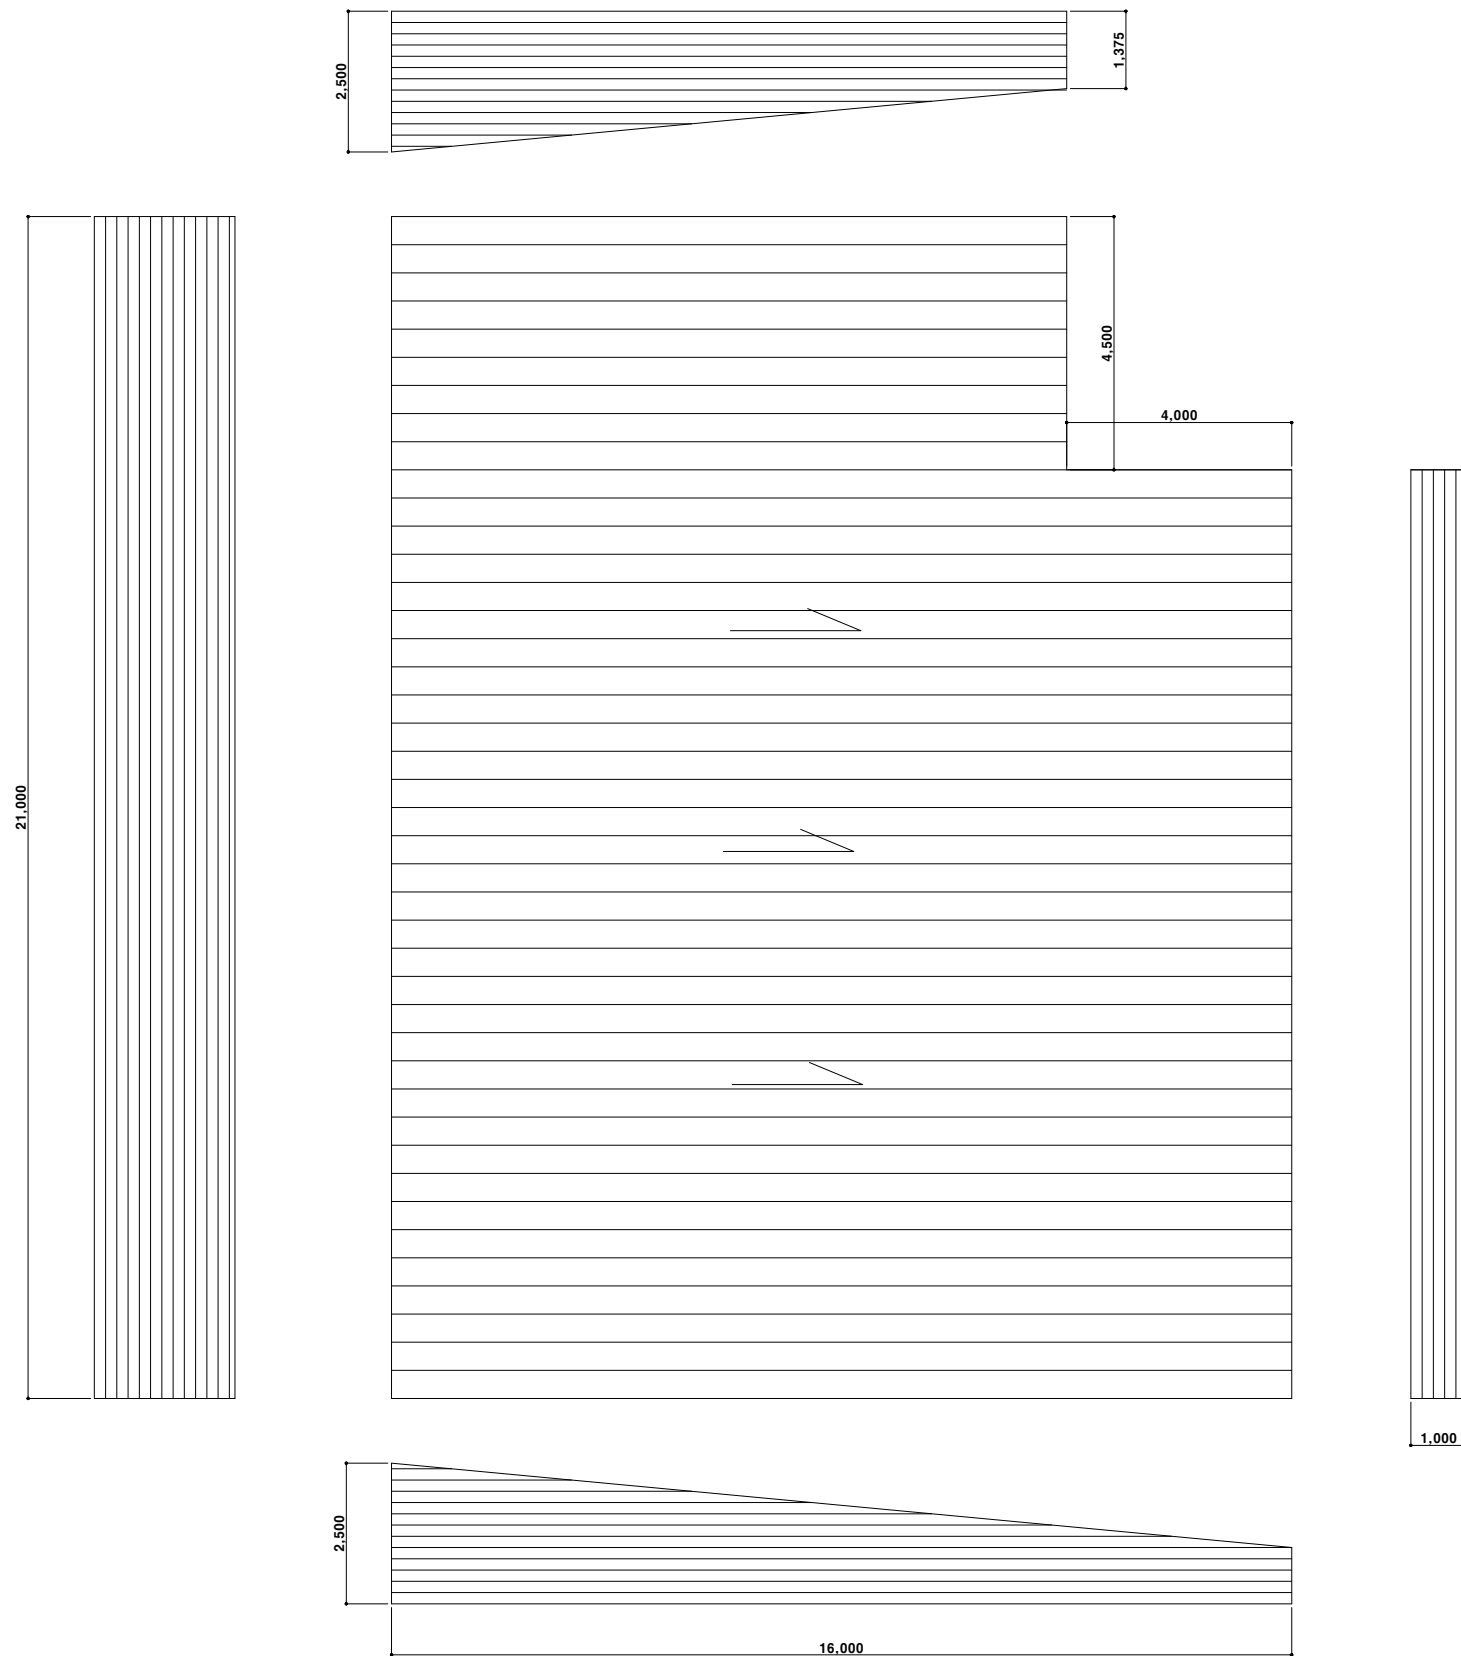

누리동 5층 옥상 지붕 설치도

SCALE : NONE