



현재 평면도

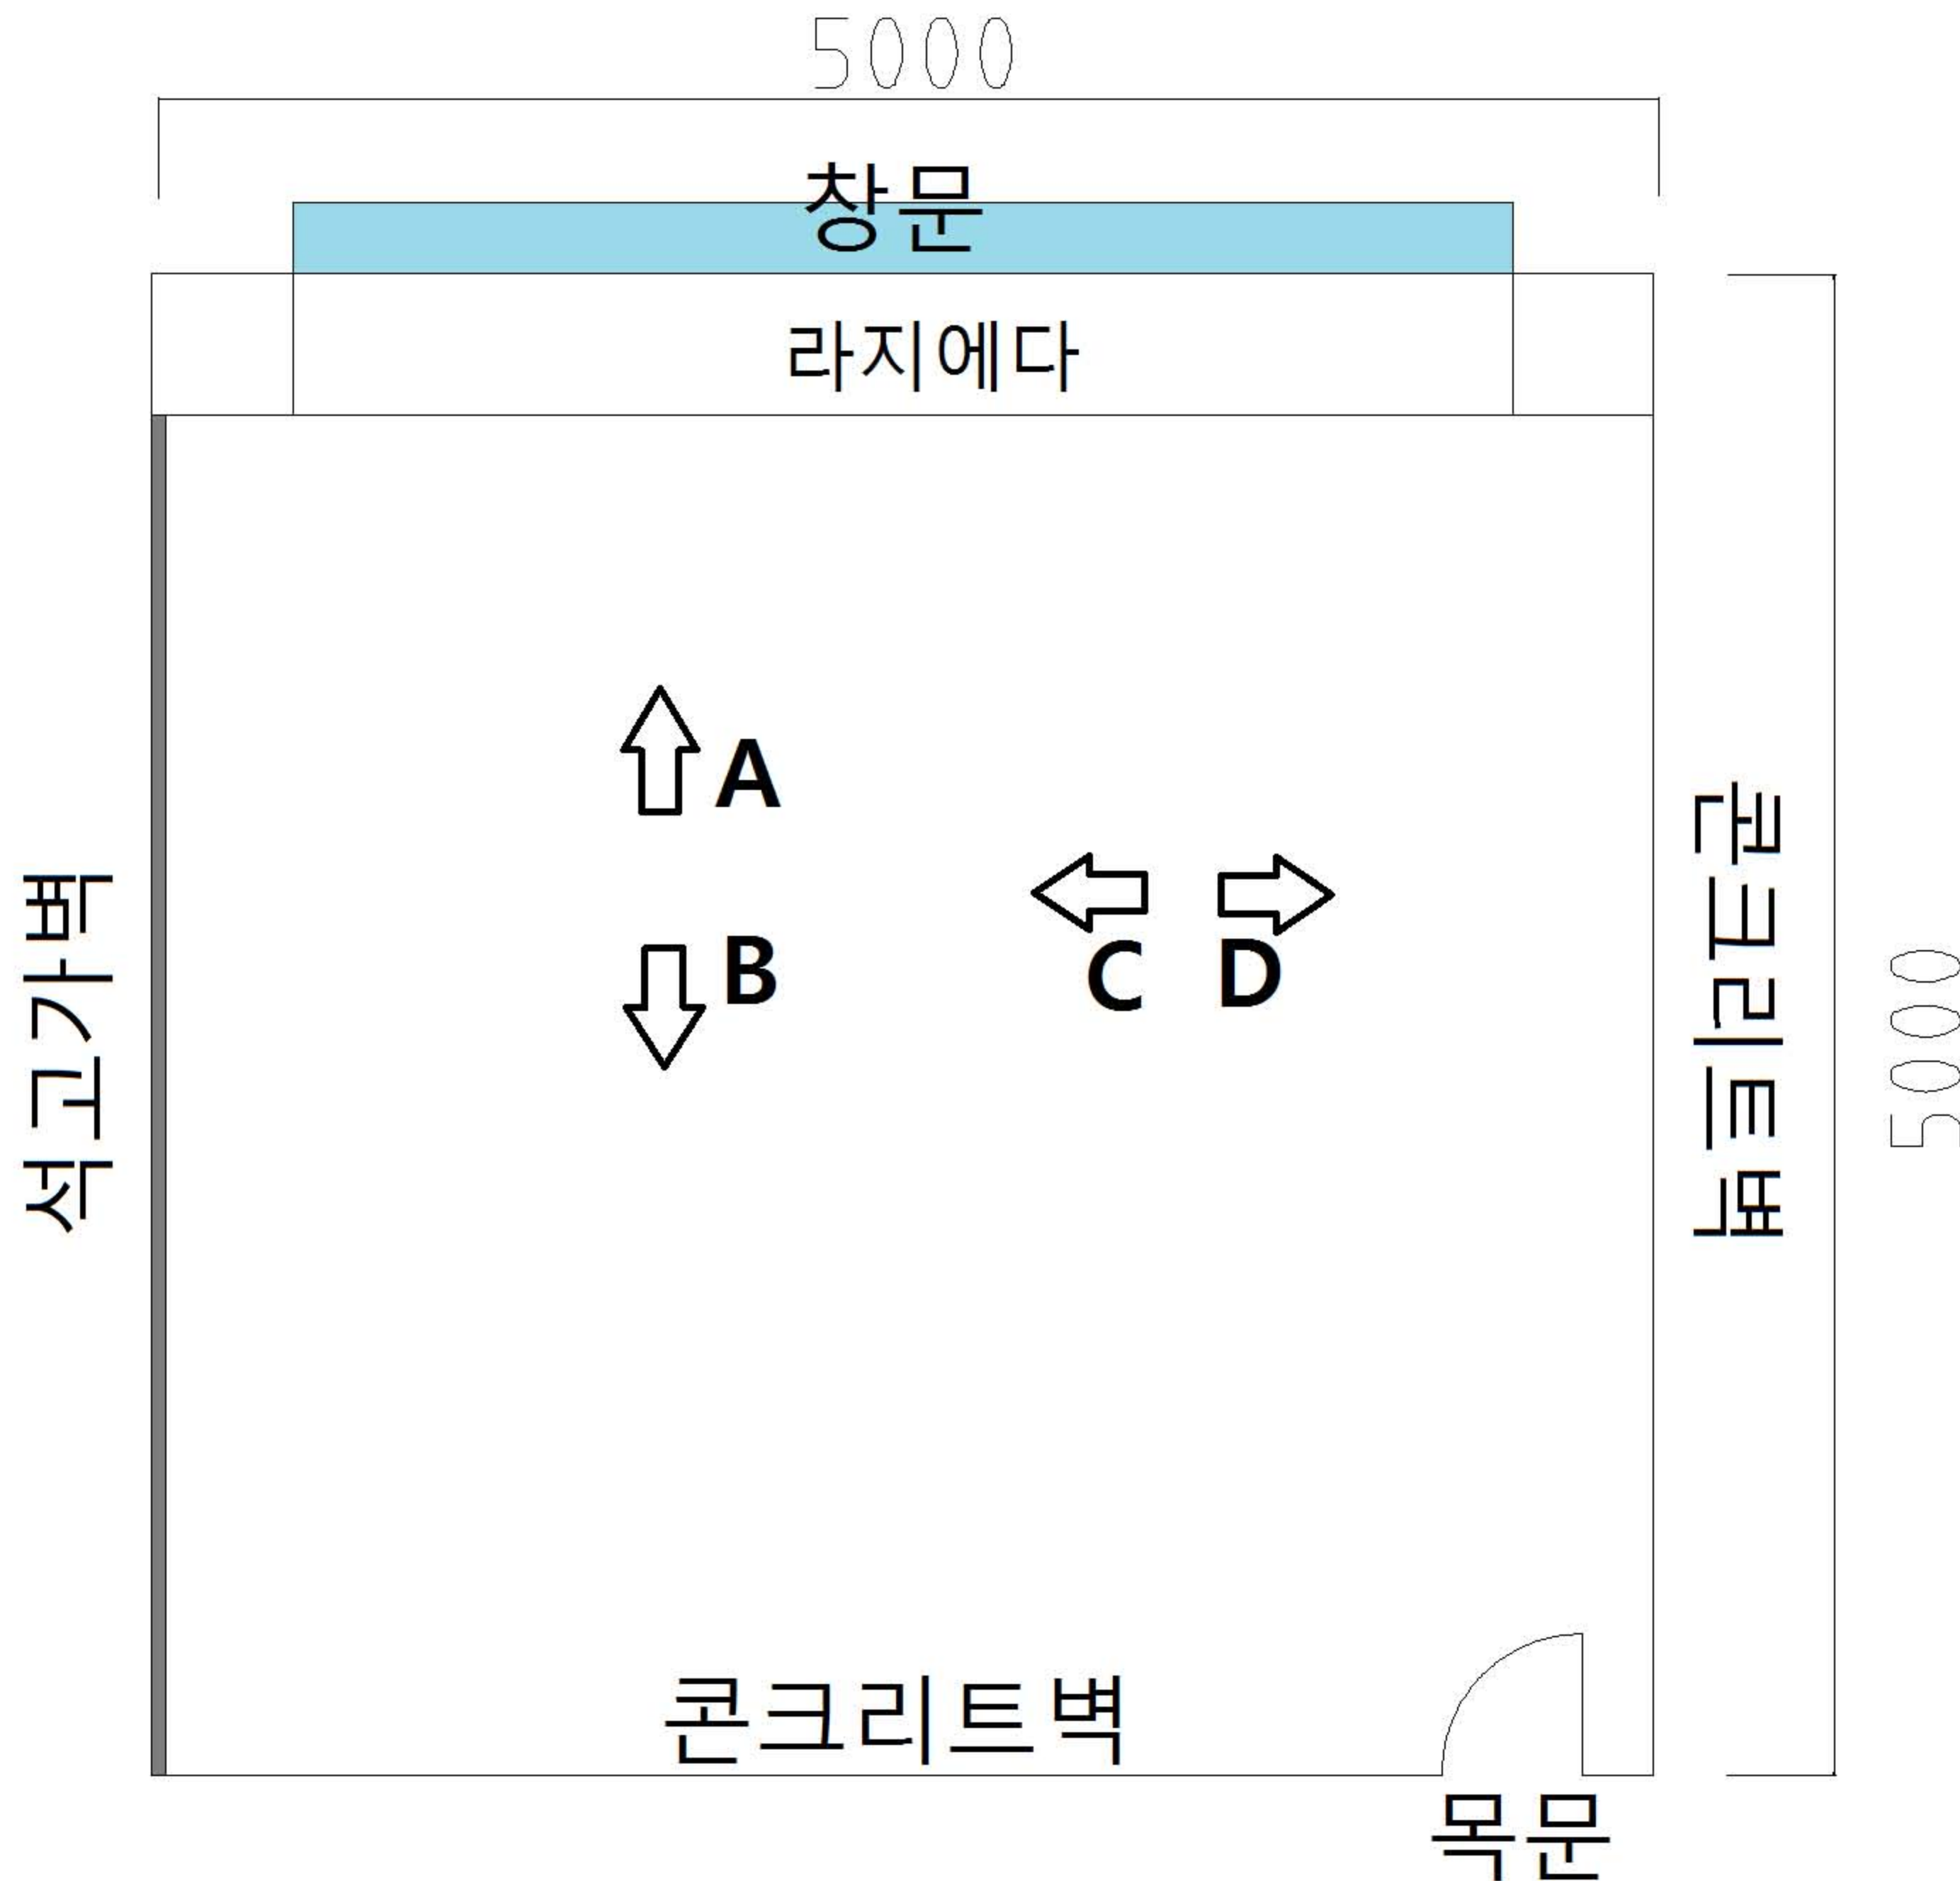

주문내역



1. 창 2개 (4500X1850=1, 3500X600=1)
2. 문 1개 (900X2100X230bar)
3. 바닥 : 콘크리트
4. 콘셉트 : 3개(2구)
5. S/W : 1개 (2구)
6. 천정 : 텍스
7. 냉난방기 : 1개 (천정형)
8. 천정등 : 4개
9. SP 1개
10. 감지기 : 1개

B벽면 (기존도면)

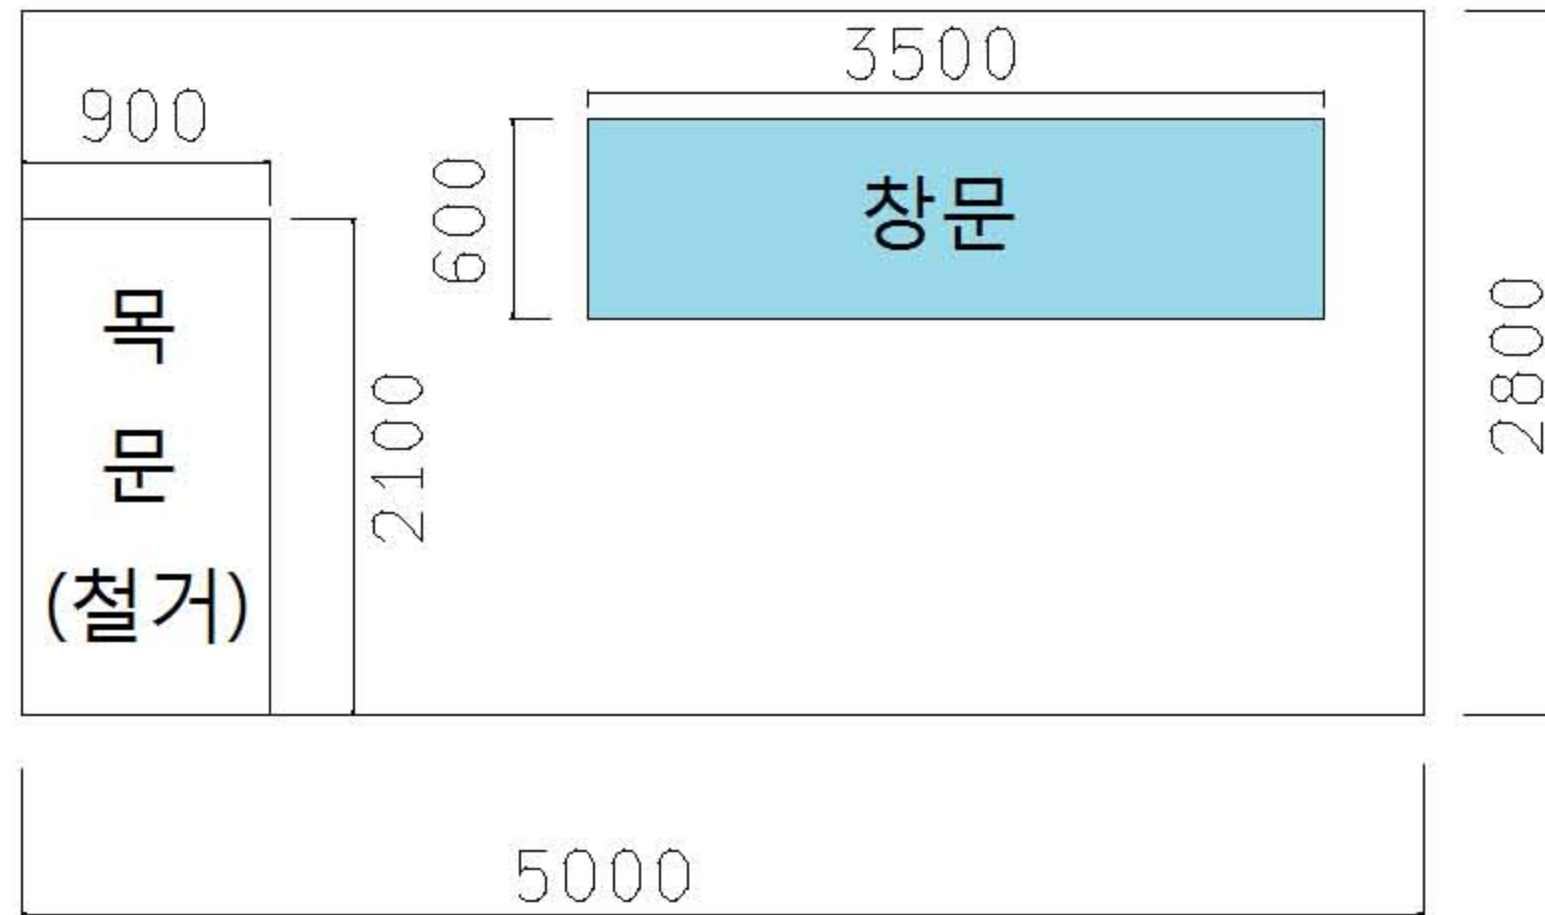


B벽면 (시공도면)

- 시공법 1. 창문 : 석고로 밀폐 + 차음
2. 시공도면

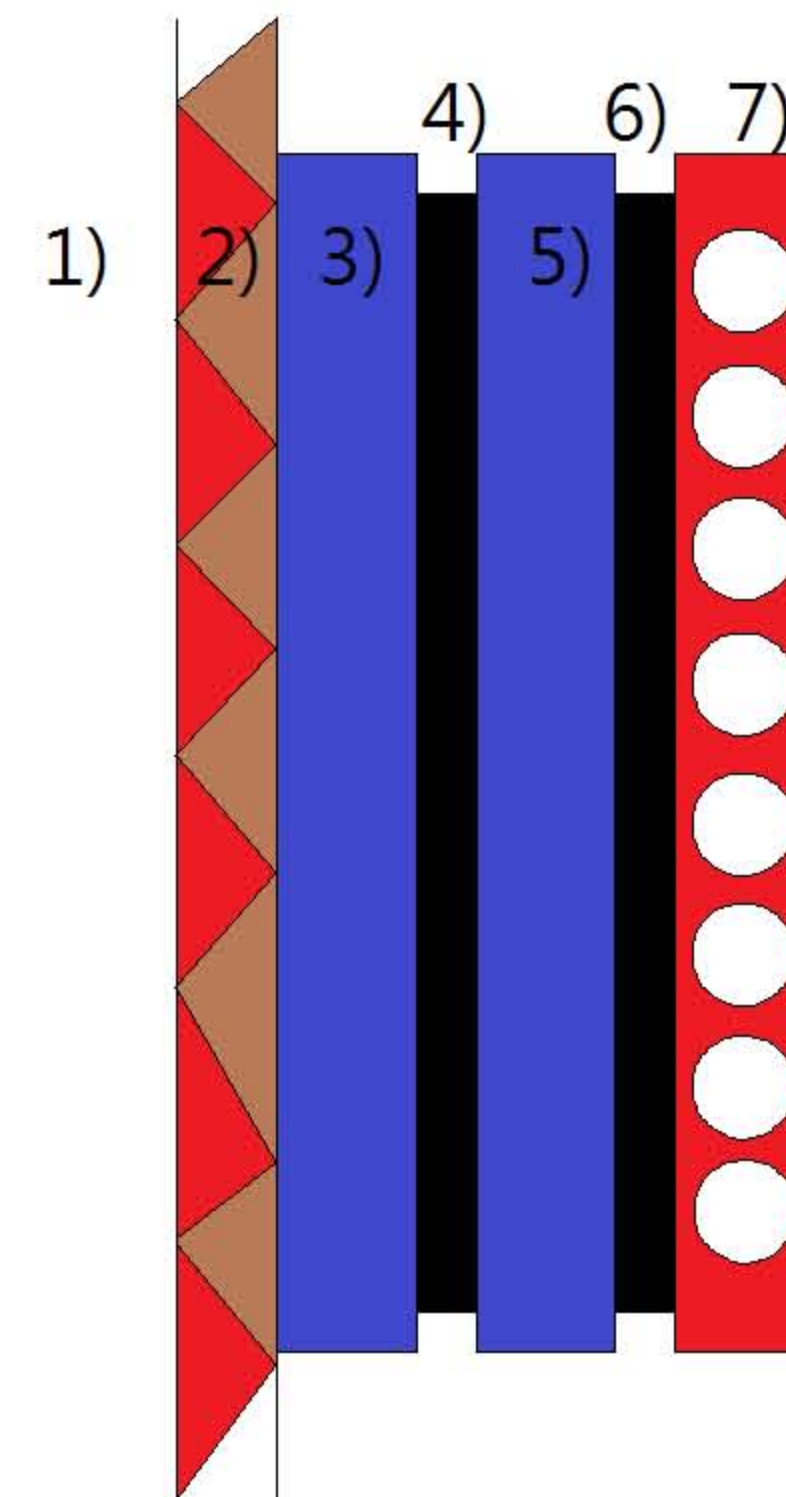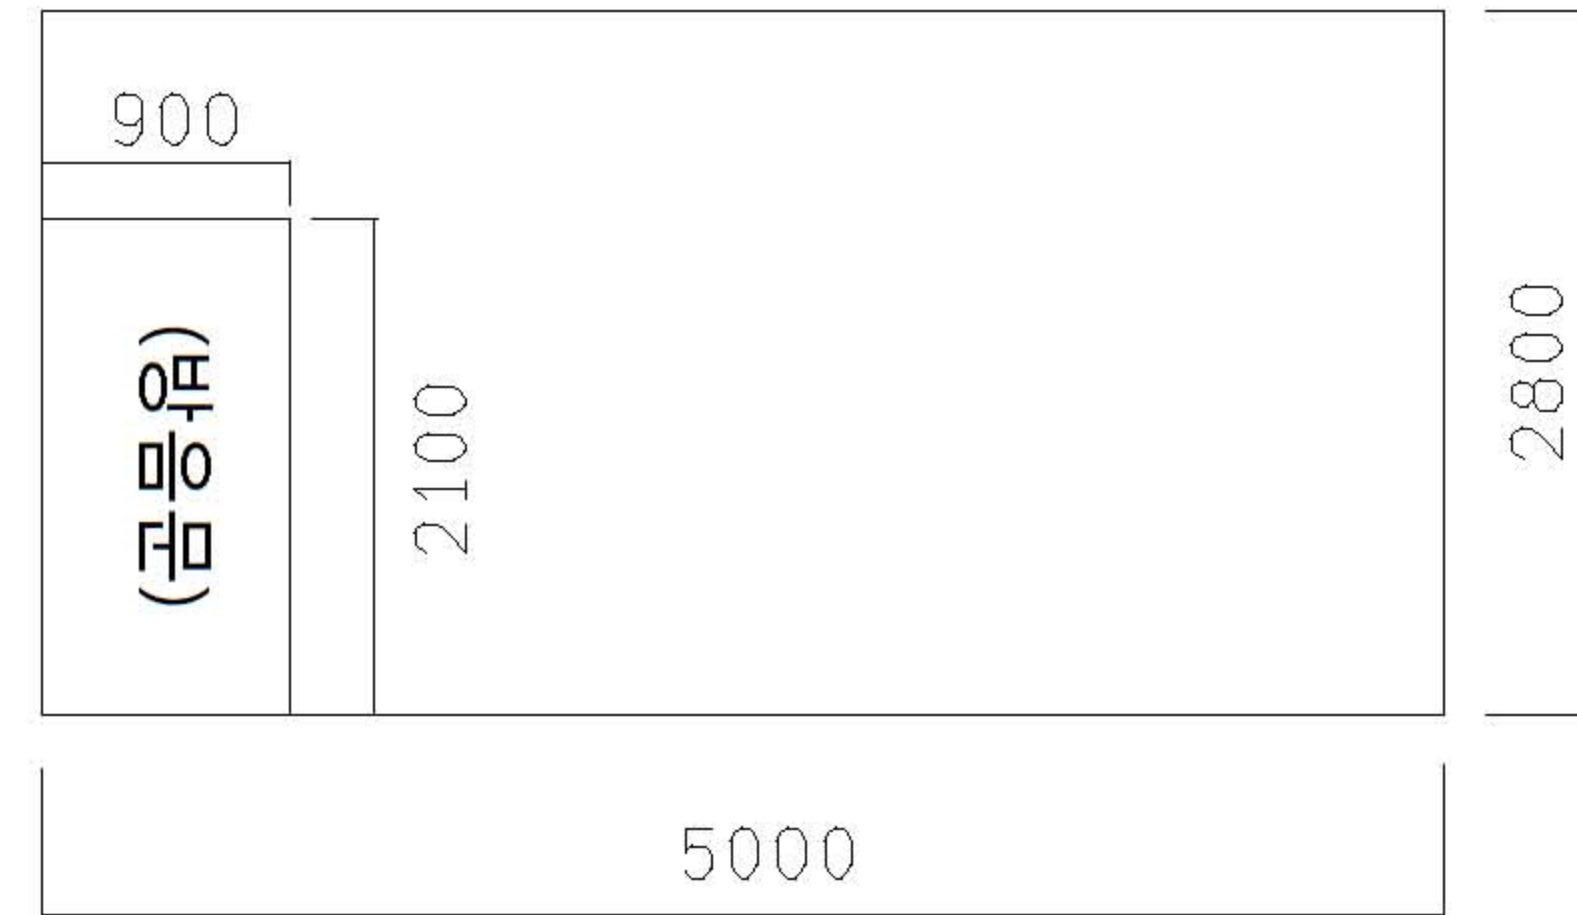


- 1) 기존 콘크리트 벽
- 2) 각재 + 25T 흡음충진재
- 3) ,5) 9T 석고
- 4) ,6) 차음시트
- 7) 25T 흡음재

C벽면 (기준도면)

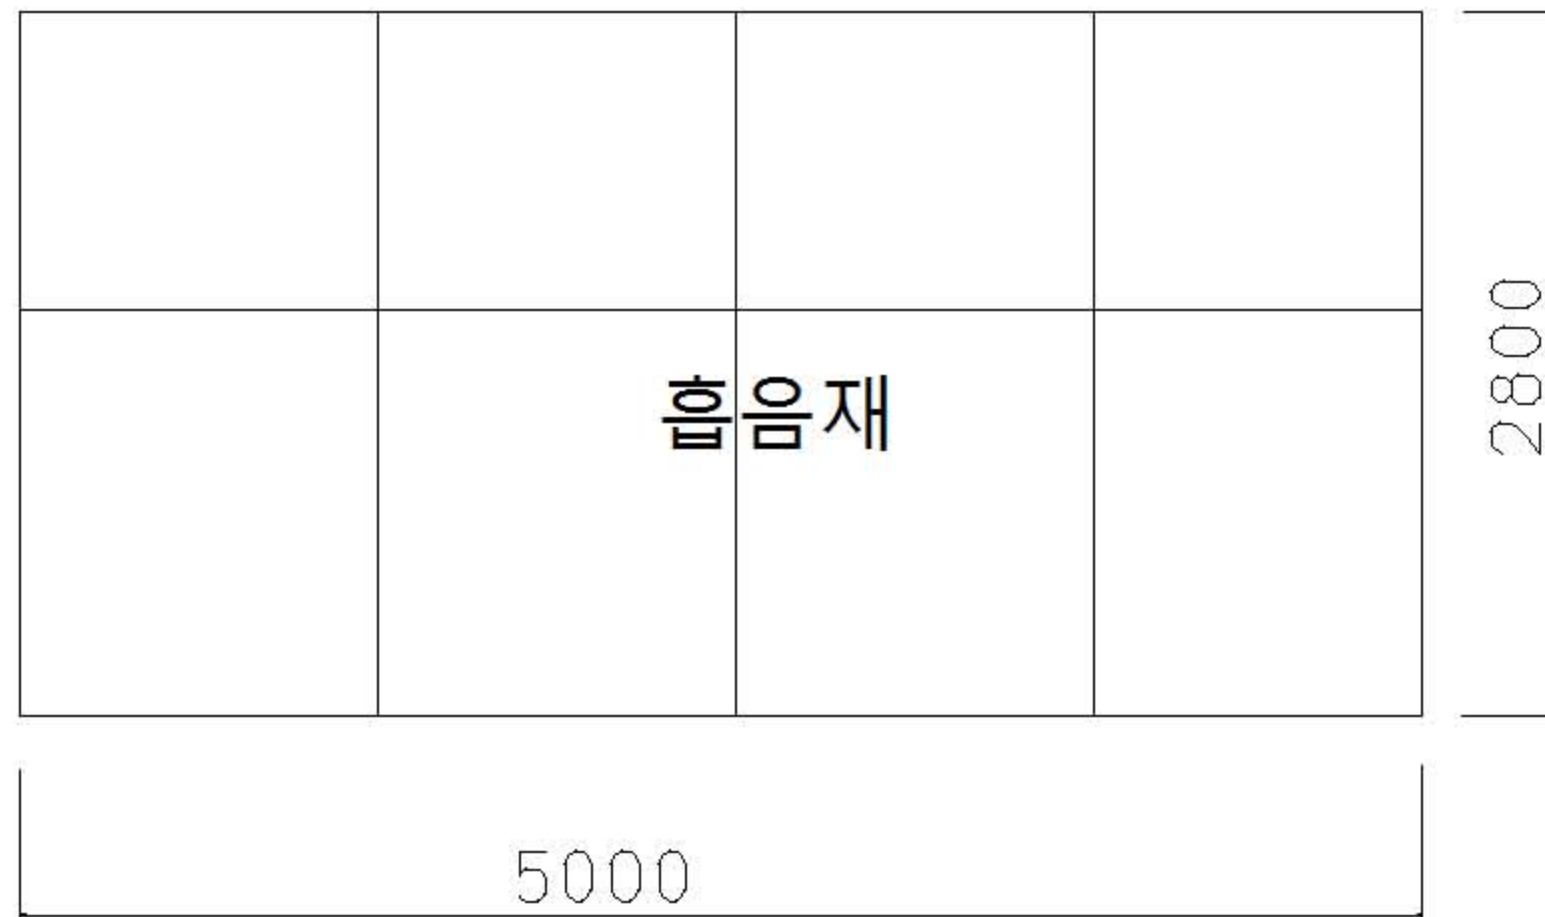


* 석고가벽에 25T 흡음재

C벽면 (시공도면)

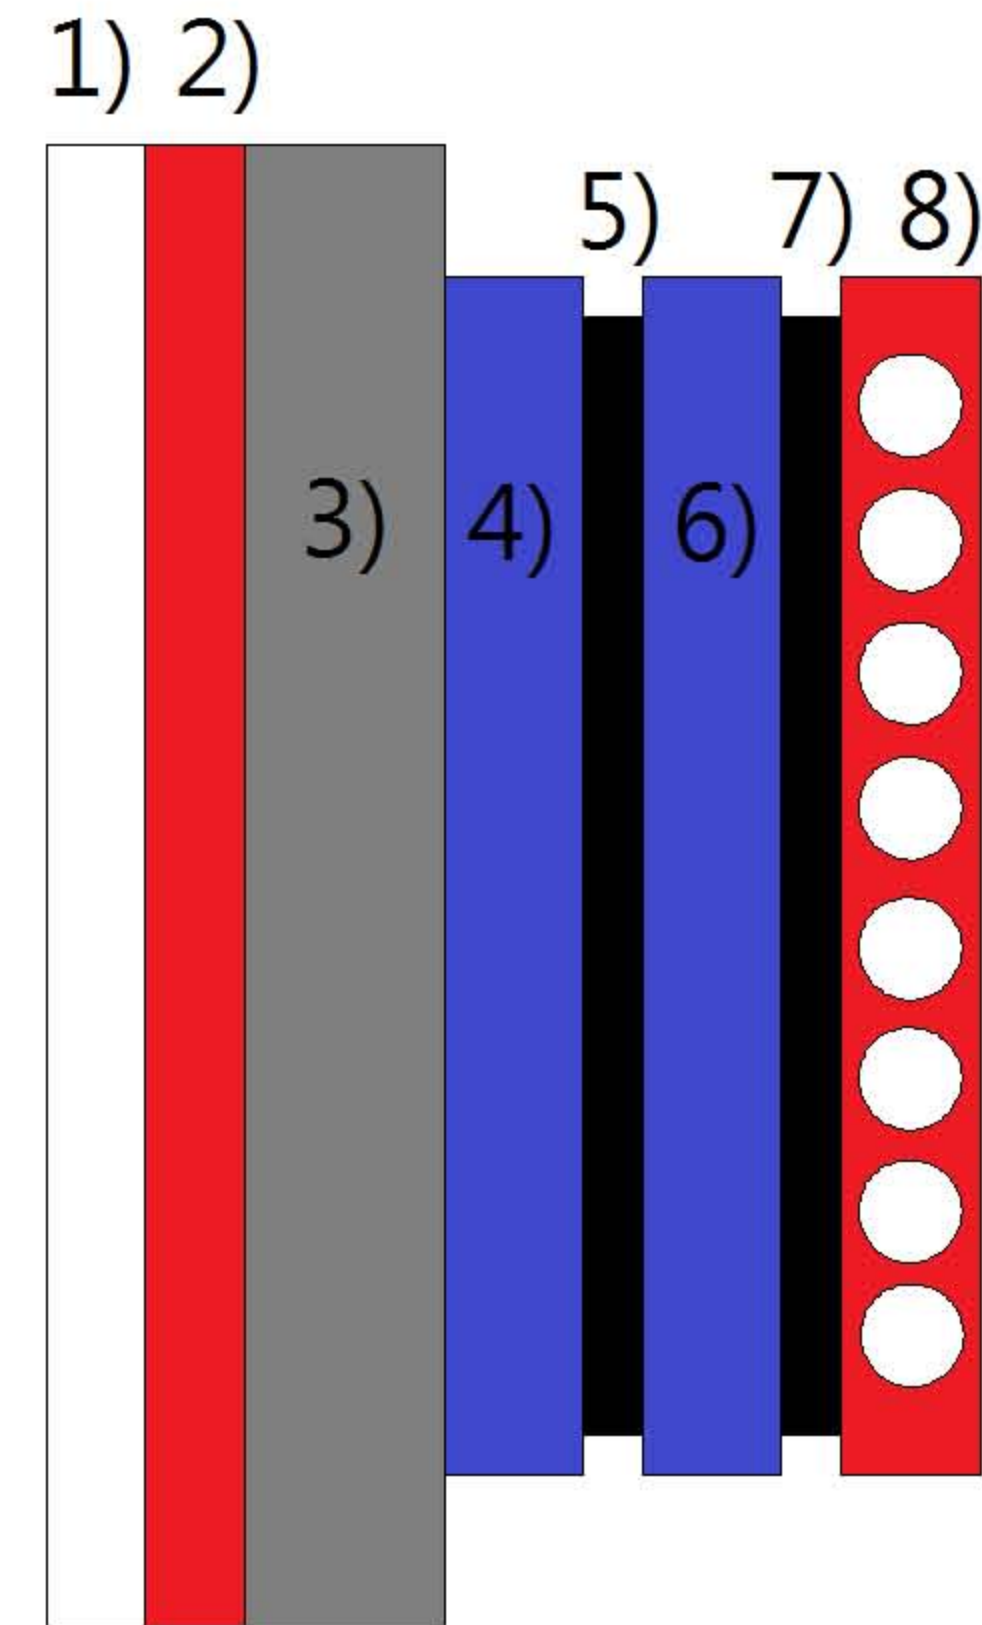


- 1) 석고가벽 (기준) 5), 7) 차음시트
- 2) 25T 흡음재 (기준) 8) 25T 흡음재
- 3) STUD 50T + 충전 흡음재 50T
- 4) , 6) 석고 9T

D벽면 (기존도면)

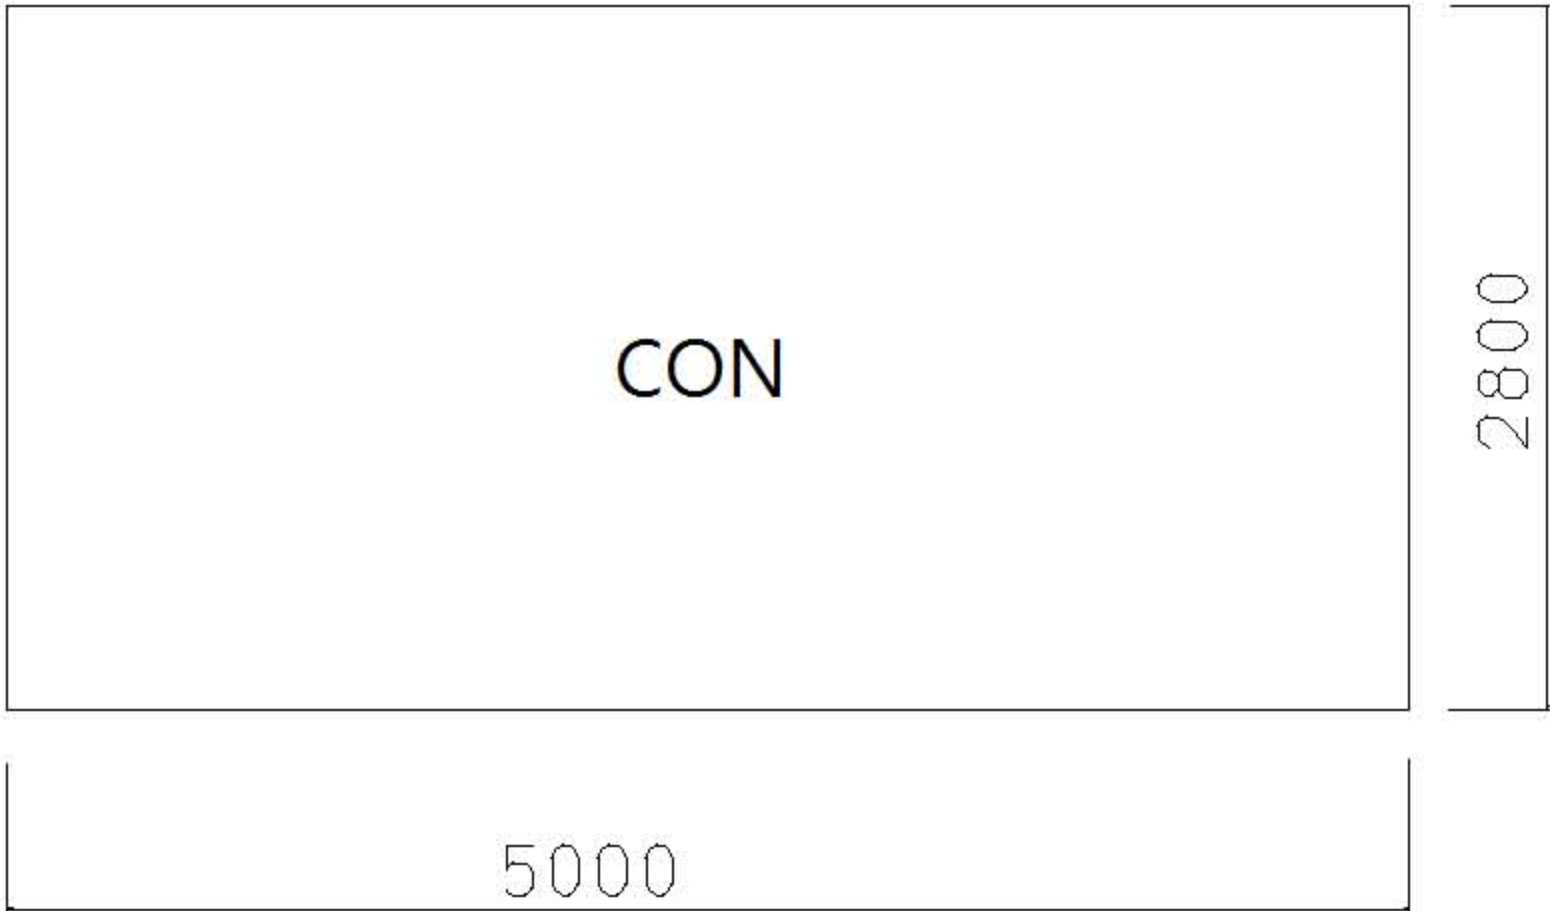

D벽면 (시공도)

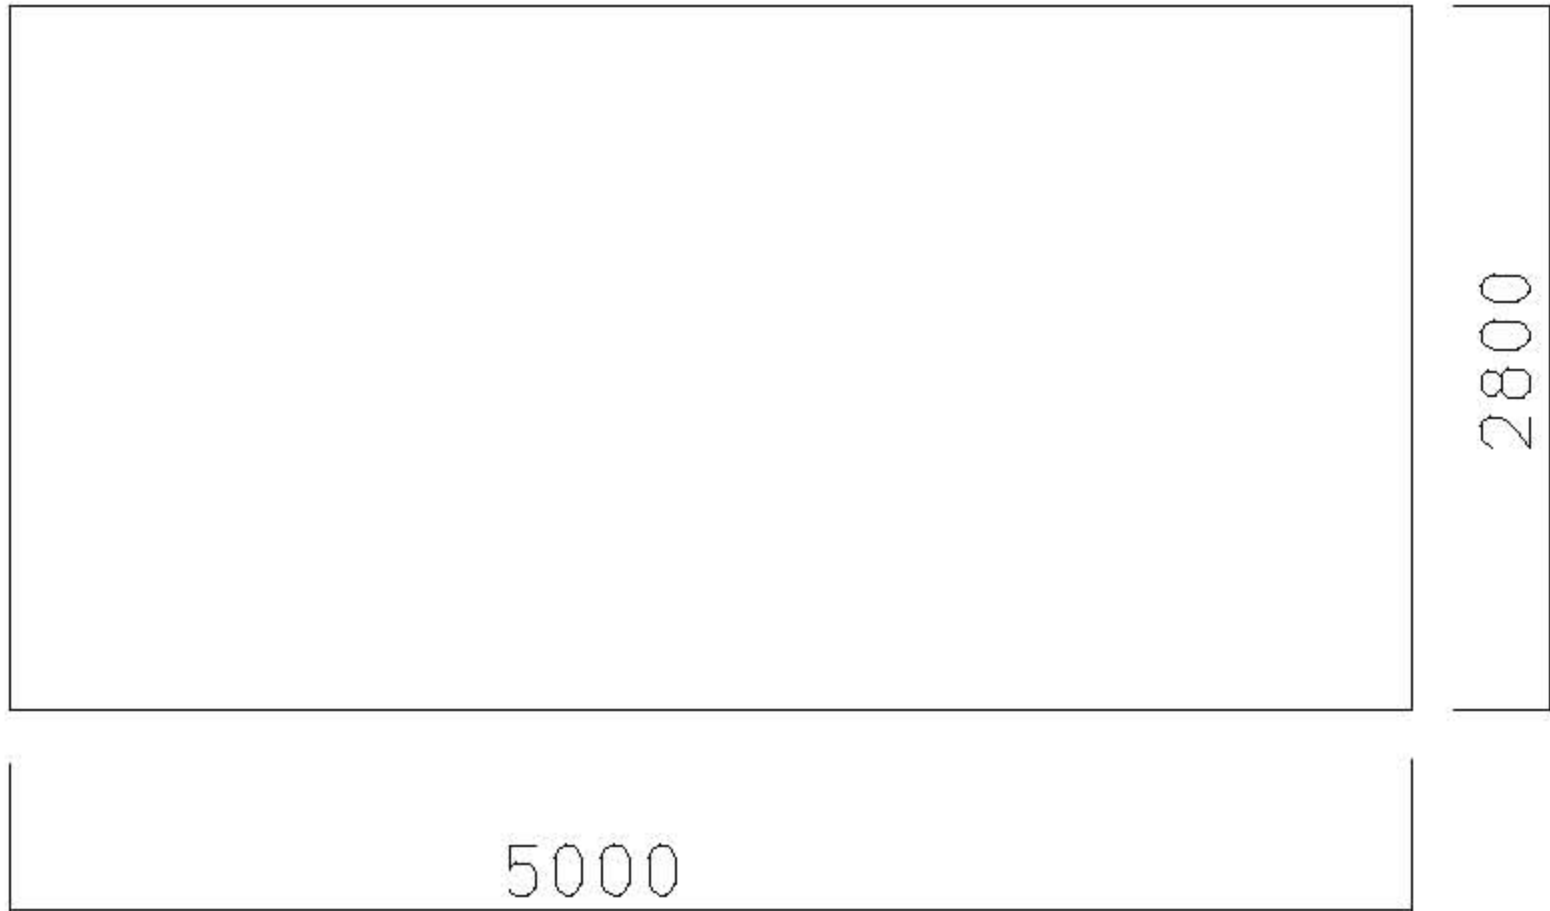


시공법

* B벽면과 동일

시공도면

천정도면 (단면도)

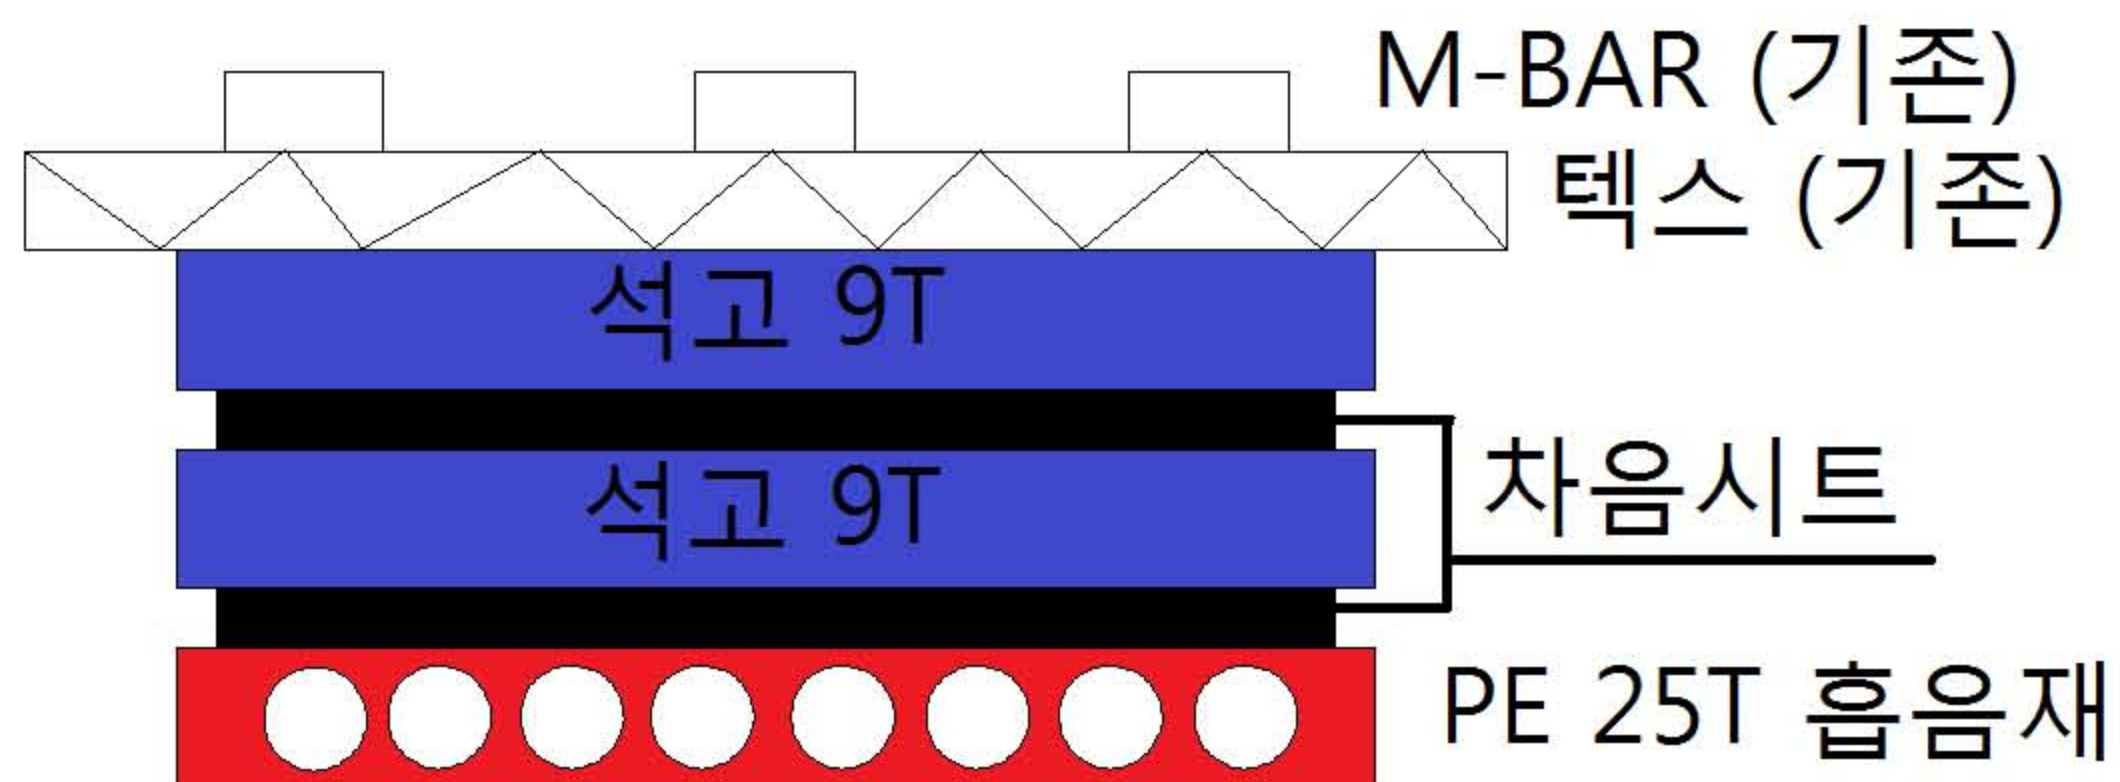

바닥 : 타일카페시공 (500X500)
(방염)

A 벽면 (기존 및 철거도)



A 벽면 (시공도)

